

KEYPLAN


N.T.S.

LEGEND

-  PULTRUDED FRP GRATING WITH NON-SLIP QUARTZ INTEGRAL TO THE PRODUCT, SEE SPECIFICATIONS.
-  WALL MOUNTED FIRE EXTINGUISHER U.L. RATING 4A-80B:C MOUNTED 4'-0" A.F.F.

GENERAL NOTES:

1. VERIFY ALL EXISTING DIMENSION AND BRING TO ATTENTION OF ARCHITECT/ ENGINEER IF CASE OF DISCREPANCY PRIOR TO ORDERING MATERIALS FOR CONSTRUCTION.
2. SEE D SERIES DRAWINGS FOR MORE INFORMATION ON DEMOLITION WORK.
3. SEE S SERIES DRAWINGS FOR ALL STRUCTURAL WORK.
4. SEE H SERIES DRAWINGS FOR HVAC WORK.
5. SEE C SERIES FOR SITE AND CIVIL WORK.
6. SEE M SERIES DRAWINGS FOR MECHANICAL WORK.
7. SEE S05 AND S06 FOR FINISHES FOR EXISTING CONCRETE AT GRIT CHAMBERS.
8. SEE A18 & SPECIFICATIONS FOR PAINT AND FINISHES.
9. SEE A19 & A20 FOR FRP GRATING, GUARDRAILS, STAIRS AND RELATED ITEMS.

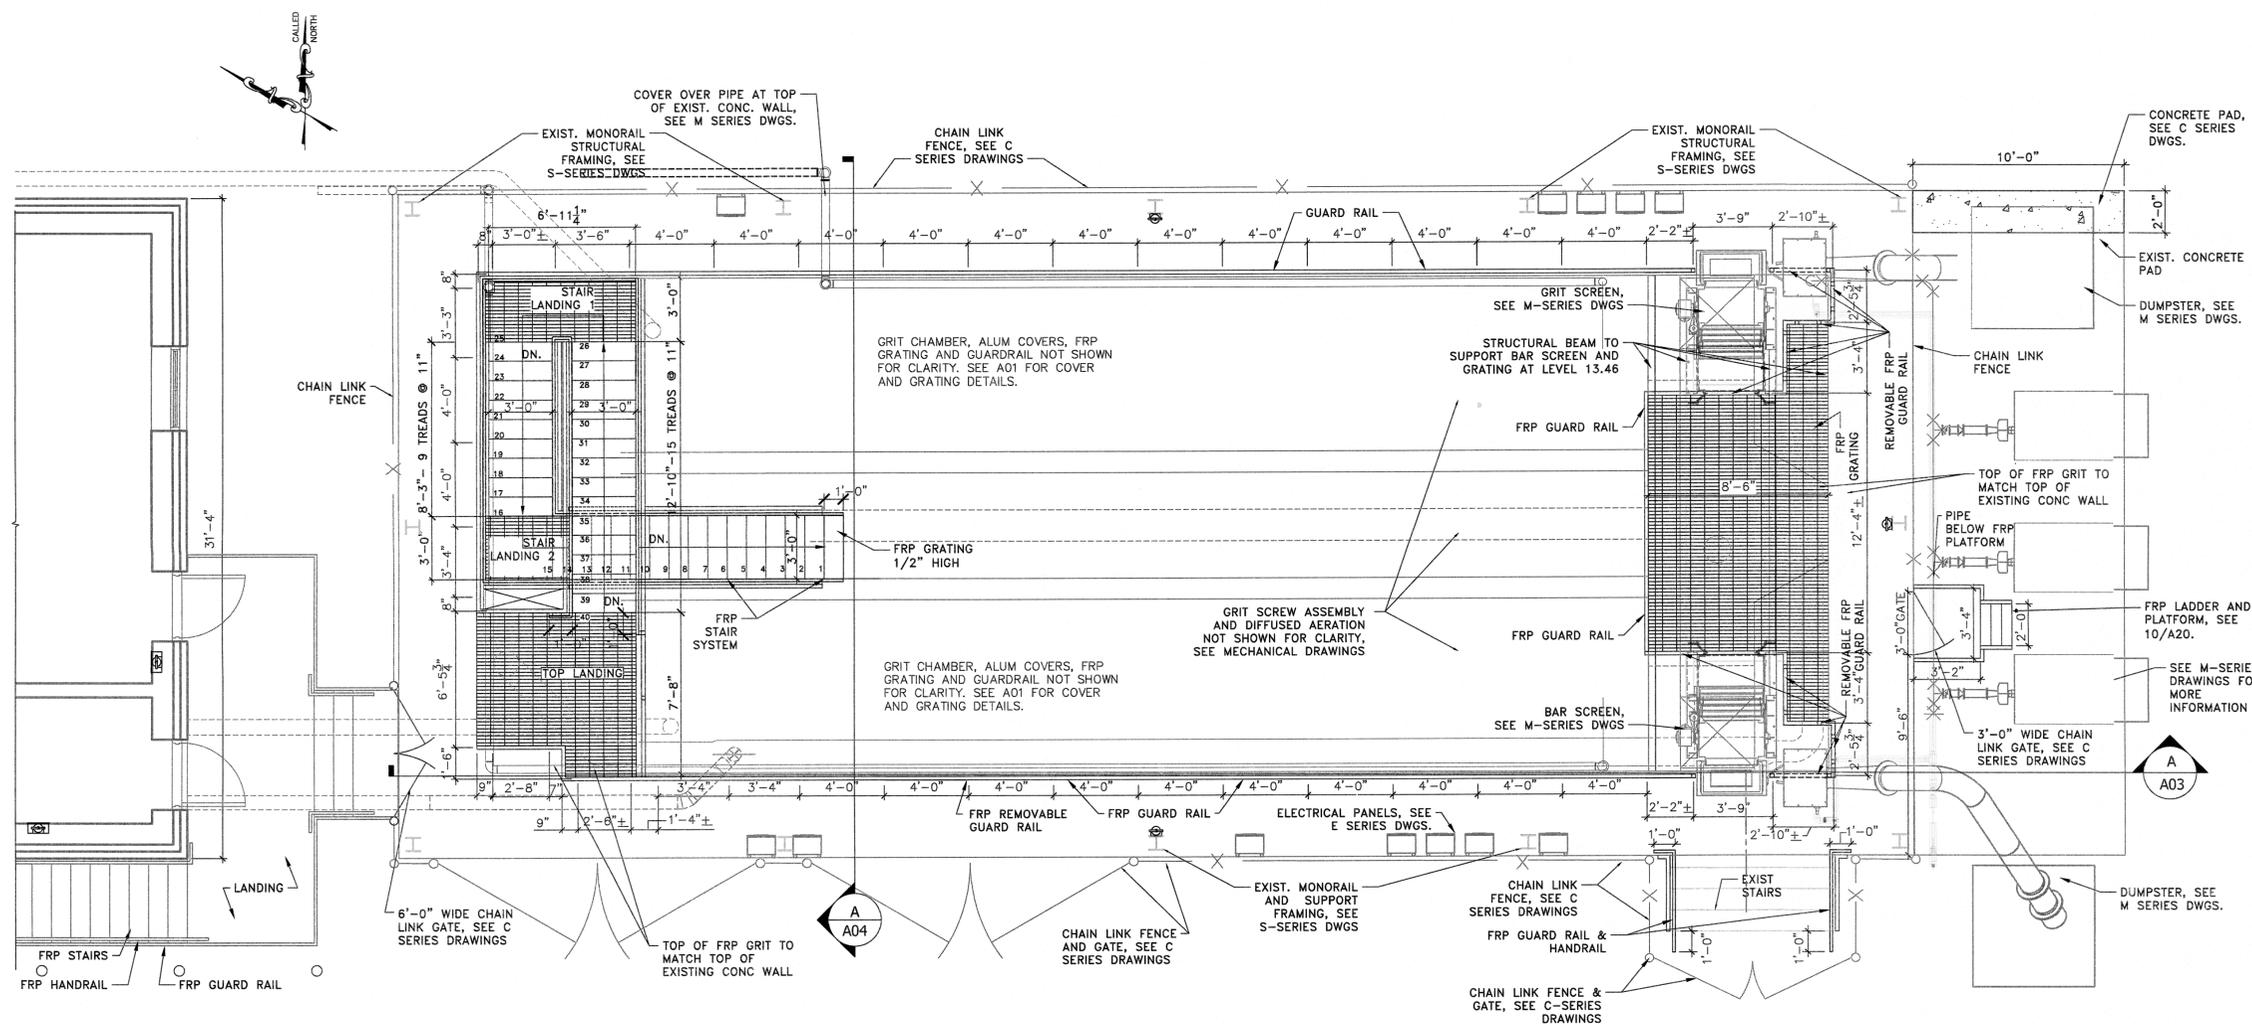

1 GRIT CHAMBER PLAN AT ELEV. 14.00'

SCALE 1/4"=1'-0"

Plotted: 4/10/2017 2:41 PM Lat: saved: 1/1/2017 3:20 PM File Name: K:\Projects\B0726023-000\Drawings\Edy\_A02\_Grit\_Chamber\_Floor\_Plan.dwg

  
 APPROVED:  
**Richard A. Alaimo**  
 PROFESSIONAL ENGINEER  
 NEW JERSEY LICENSE NO. 13195

REVISIONS	DATE	BY



**RICHARD A. ALAIMO**  
**ENGINEERING COMPANY**  
 Consulting Engineers  
 NJDCA 24GA27988800  
 200 HIGH STREET MOUNT HOLLY, N.J.  
 2 MARKET STREET PATERSON, N.J.

**GRIT CHAMBER UPGRADE**  
**GRIT CHAMBER FLOOR PLAN**  
 SCALE: AS NOTED

CLIENT:	WOODBRIDGE TOWNSHIP	DATE:	APRIL 2017	SHEET	A02
PROJECT LOCATION:	WOODBRIDGE TOWNSHIP MIDDLESEX COUNTY NEW JERSEY	DESIGNED BY:	AA	DRAWN BY:	AA
PROJECT NO.:	B-0726-0023-000	CHECKED BY:	AA	FILE NO.:	
CONTRACT NO.:	1230	DEPT. HEAD:			