




KEYPLAN  
N.T.S

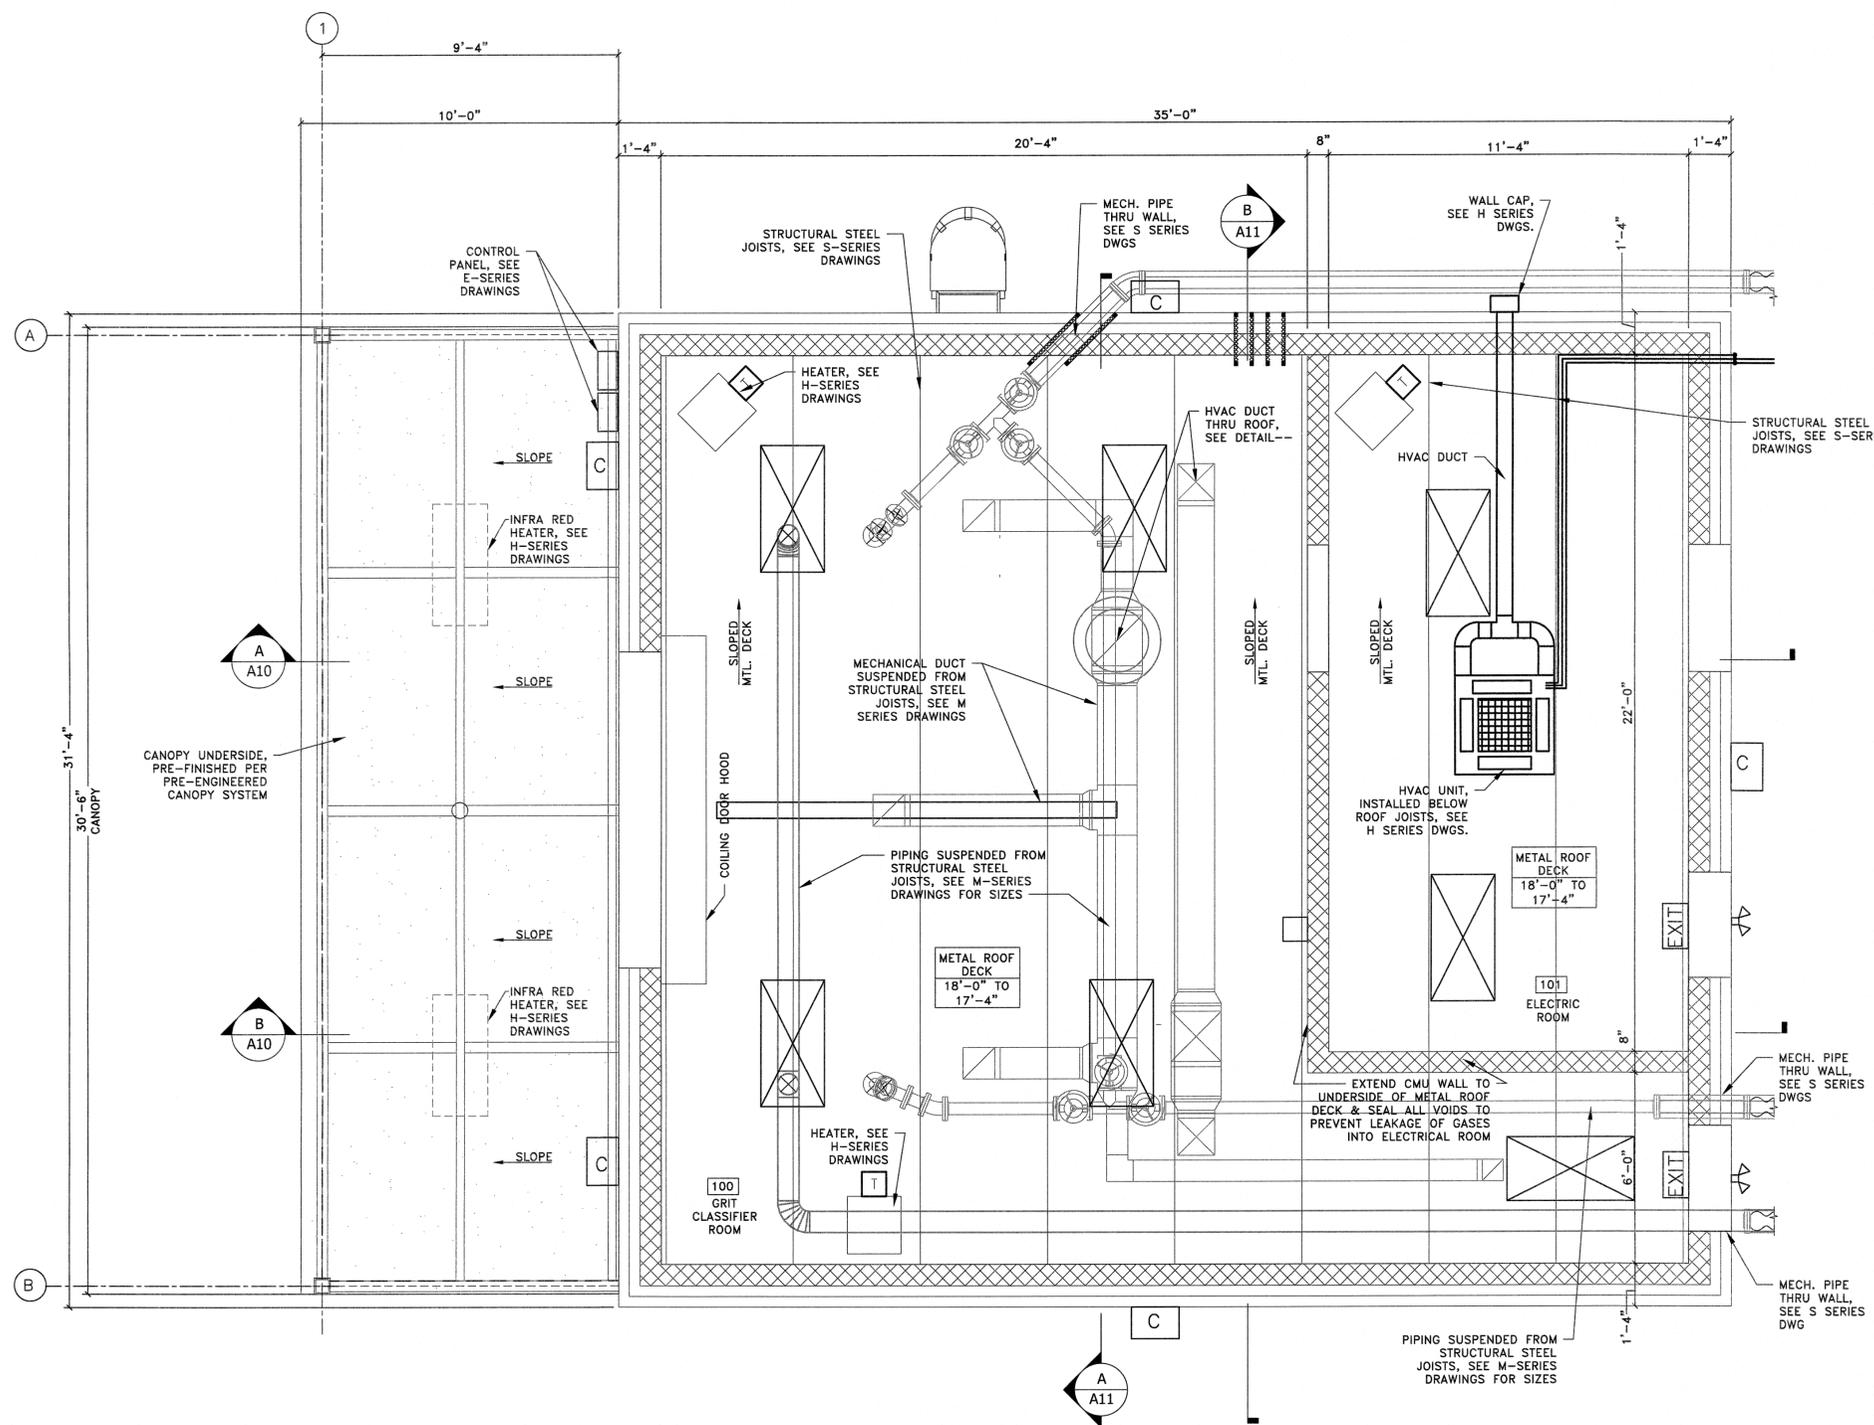

1 REFLECTED CEILING PLAN  
SCALE: 3/8"=1'-0"

LEGEND	
ROOM NAME 100	ROOM NAME & NUMBER SEE DWG A22 FOR SCHEDULE
	2'x4' LIGHT FIXTURE, SUSPENDED FROM DECK
	SURFACE MOUNTED OUTDOOR LIGHT FIXTURE
	EMERGENCY EXIT SIGN/LIGHT
	SUPPLY OUTLET, CEILING DIFFUSER
	EXHAUST/RETURN OUTLET, CEILING DIFFUSER
	CEILING TYPE
	HEIGHT FROM FLOOR FINISHED FLOOR LEVEL (15'-0")
NOTE:	
1. ALL TRADES TO COORDINATE WITH EACH OTHER WHILE INSTALLING THEIR RESPECTIVE DUCTS, PIPES, CONDUITS, CEILING MOUNTED FIXTURES AND LIGHTS.	
2. VERIFY ALL DIMENSIONS AND LOCATIONS OF FIXTURES AND INFORM ENGINEER/ARCHITECT IN CASE OF DISCREPANCY, PRIOR TO ORDERING THE MATERIALS.	
3. SEE E SERIES DWGS FOR LIGHTING FIXTURE DETAILS AND MOUNTING HEIGHTS.	

Path: 4/10/2017 2:42 PM. Last saved: 1/4/2017 3:21 PM. File Name: K:\Projects\0726023000\Drawings\Edy\_A06\_Grit\_Classifier\_RCP.dwg

APPROVED:  <b>Richard A. Alaimo</b> PROFESSIONAL ENGINEER NEW JERSEY LICENSE NO. 13195	REVISIONS DATE BY	 <b>RICHARD A. ALAIMO ENGINEERING COMPANY</b> Consulting Engineers NJDCA 24GA27988800 200 HIGH STREET MOUNT HOLLY, N.J. 2 MARKET STREET PATERSON, N.J.	GRIT CHAMBER UPGRADE CLIENT: WOODBRIDGE TOWNSHIP	DATE: APRIL 2017 DESIGNED BY: AA DRAWN BY: AA	SHEET <b>A06</b>
	PROJECT LOCATION: WOODBRIDGE TOWNSHIP MIDDLESEX COUNTY NEW JERSEY		PROJECT NO.: B-0726-0023-000 CONTRACT NO.: 1230	GRIT CLASSIFIER BUILDING REFLECTED CEILING PLAN	CHECKED BY: DEPT. HEAD: