


B BUILDING SECTION
SCALE 1/4"-1'-0"

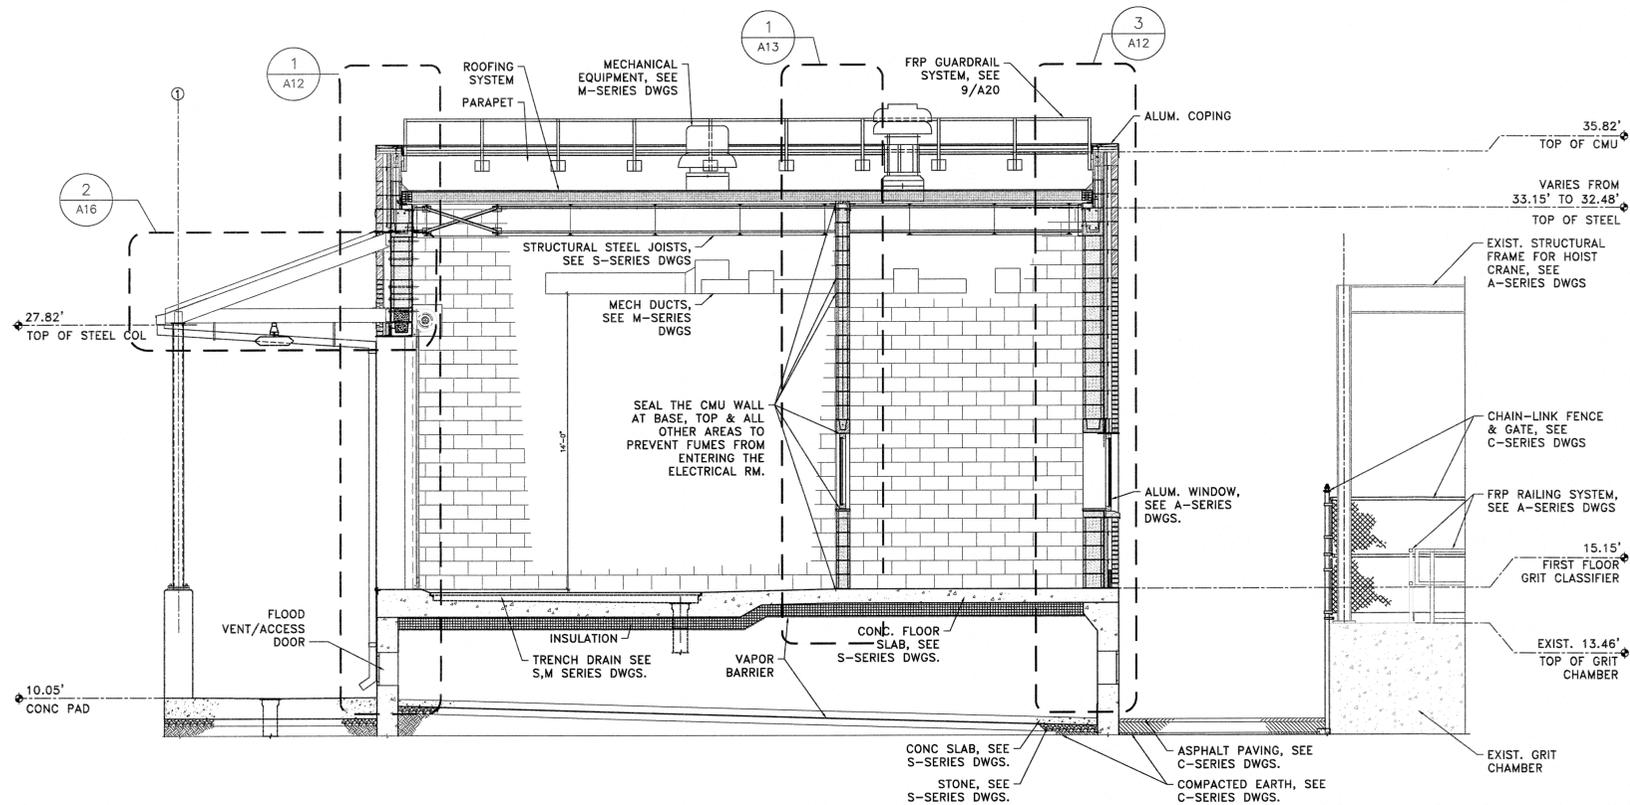

A BUILDING SECTION
SCALE 1/4"-1'-0"

APPROVED: *[Signature]*
Richard A. Alaimo
PROFESSIONAL ENGINEER
NEW JERSEY LICENSE NO. 13195

| REVISIONS | DATE | BY |
|-----------|------|----|
| | | |
| | | |
| | | |

RICHARD A. ALAIMO
ENGINEERING COMPANY
Consulting Engineers
NJDC 24GA27988800
200 HIGH STREET MOUNT HOLLY, N.J.
2 MARKET STREET PATERSON, N.J.

GRIT CHAMBER UPGRADE
GRIT CLASSIFIER BUILDING SECTIONS
SCALE: AS NOTED

| | | |
|---|--|---------------------|
| CLIENT: WOODBIDGE TOWNSHIP | DATE: APRIL 2017 | SHEET A10 |
| PROJECT LOCATION: WOODBIDGE TOWNSHIP MIDDLESEX COUNTY NEW JERSEY | PROJECT NO.: B-0726-0023-000 | FILE NO.: |
| | CHECKED BY: AA | |
| | CONTRACT NO.: 1230 | |
| | DEPT. HEAD: | |

Plotted: 1/10/2017 2:46 PM Last saved: 1/11/2017 3:21 PM File Name: K:\Projects\B07260023000\Drawings\A10_Crfl_Classifier_section.dwg