



DETAIL 1 TYPICAL ROOF CURB OPENING SUPPLEMENTAL FRAMING
SCALE: N.T.S.

DETAIL 1 NOTES:


1. CONTRACTOR SHALL SUBMIT SHOP DRAWINGS TO THE ENGINEER DEPICTING THE SIZE OF ROOF TOP EQUIPMENT CURB OPENINGS AND THE SUPPLEMENTAL FRAMING WITH APPROVED ROOF TOP EQUIPMENT AND EQUIPMENT ROOF CURB SUBMITTALS PRIOR TO ORDERING MATERIAL AND CONSTRUCTION.
2. FOR ATTACHMENT ROOF DECK TO SUPPLEMENTAL FRAMING SEE SHEET S03.

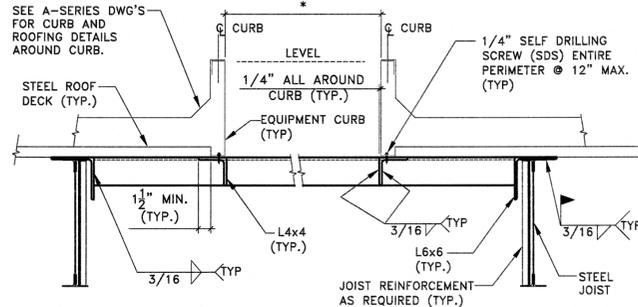


SECTION A
SCALE: N.T.S.

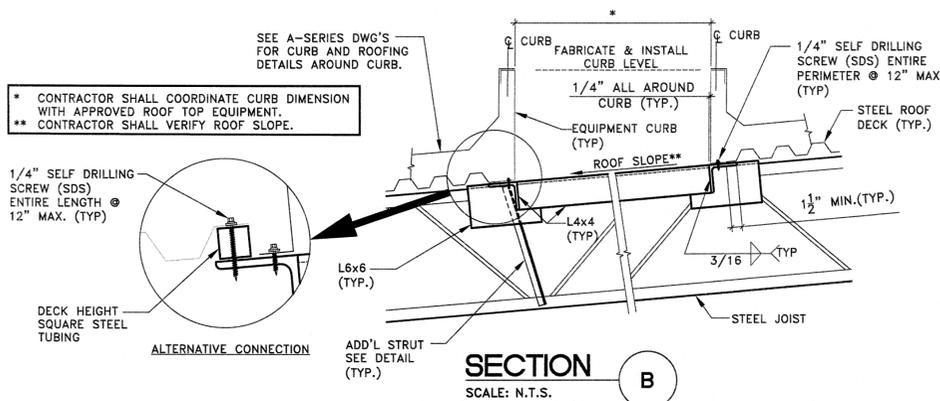


SECTION B
SCALE: N.T.S.

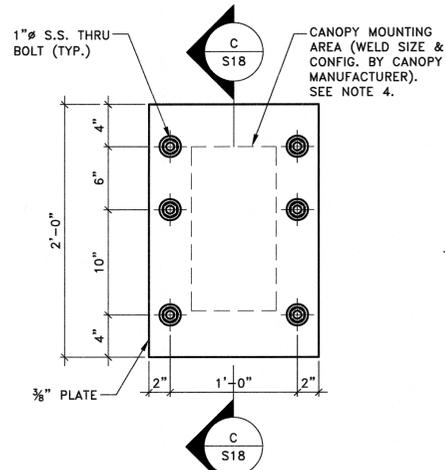


DETAIL 2 CANOPY MOUNTING TOP PLATE
SCALE: 1 1/2"=1'-0"

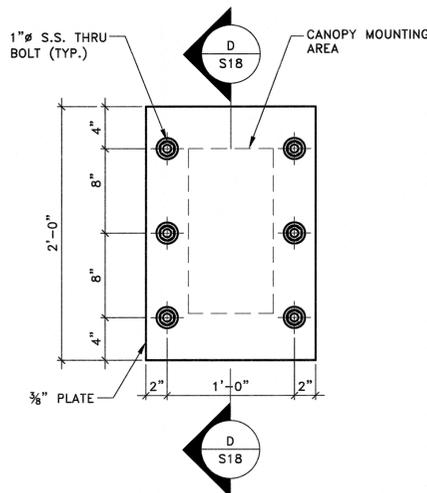


DETAIL 3 CANOPY MOUNTING BOTTOM PLATE
SCALE: 1 1/2"=1'-0"

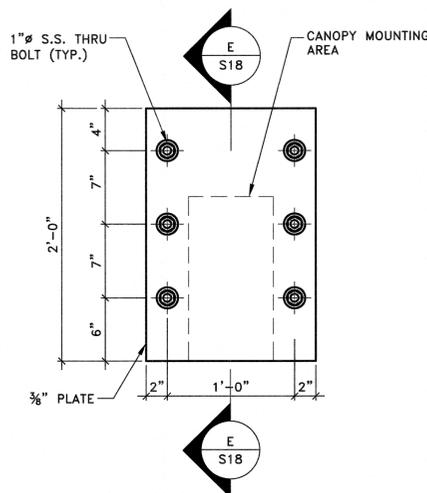

DETAIL 4 CANOPY MOUNTING PLATE AT LINTEL
SCALE: 1 1/2"=1'-0"

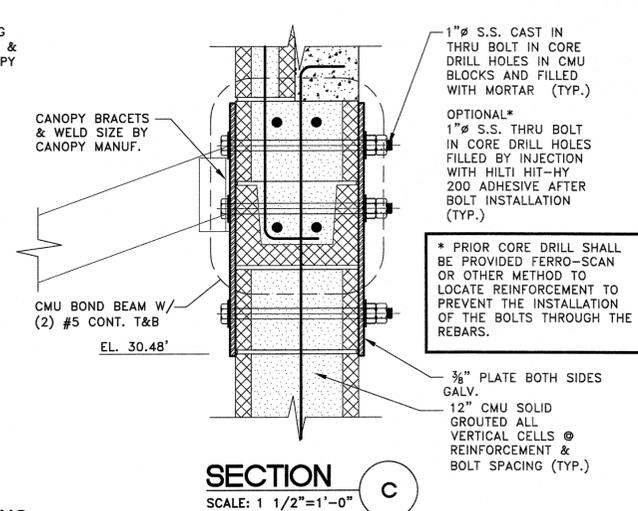


SECTION C
SCALE: 1 1/2"=1'-0"

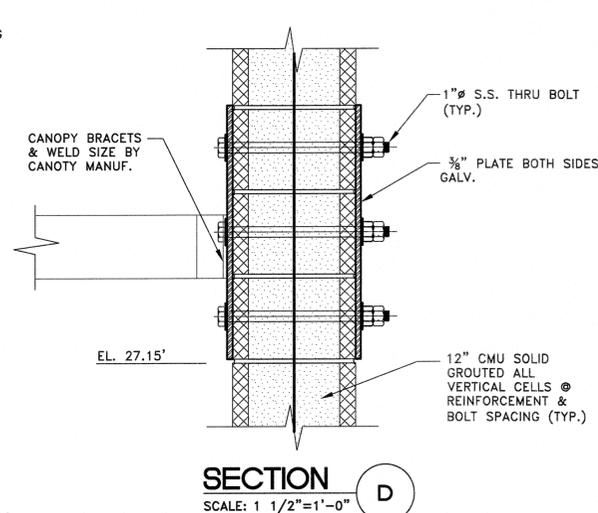


SECTION D
SCALE: 1 1/2"=1'-0"

NOTE: FOR DETAILS NOT SHOWN SEE SECTION C ON THIS SHEET.

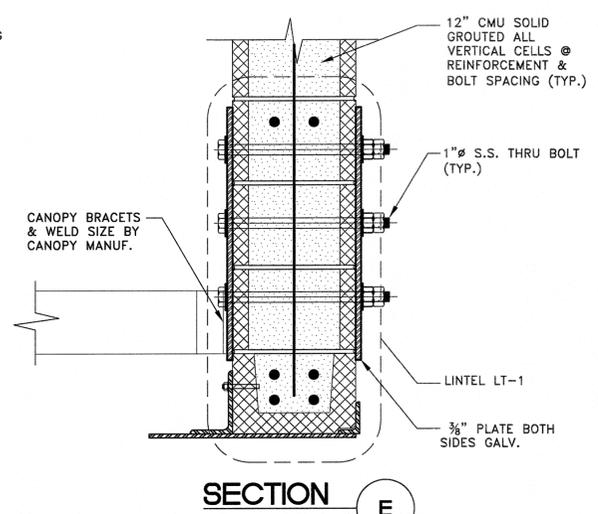


SECTION E
SCALE: 1 1/2"=1'-0"


NOTE: FOR DETAILS NOT SHOWN SEE SECTION C ON THIS SHEET.

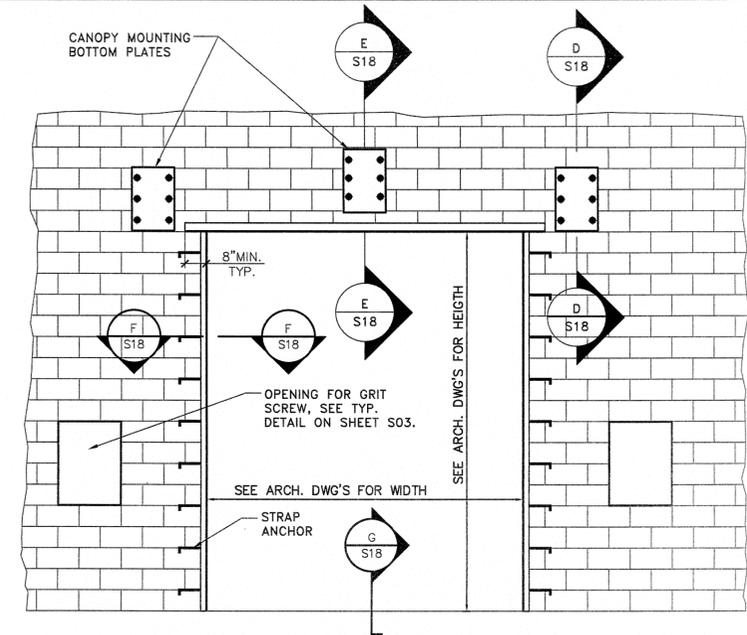

DETAIL 5 ROLLUP DOOR OPENING INSIDE VIEW
SCALE: 3/8"=1'-0"

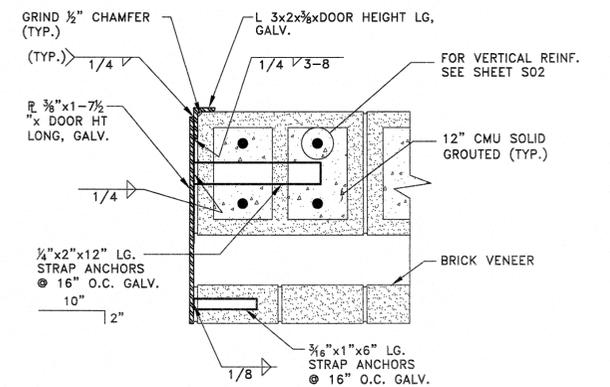

SECTION F
SCALE: 1 1/2"=1'-0"

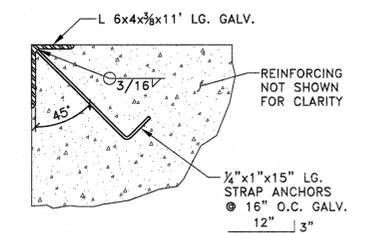

SECTION G
SCALE: 1 1/2"=1'-0"

NOTES:

1. SEE S02 FOR GENERAL MASONRY NOTES AND DETAILS.
2. SEE S03 FOR GENERAL STEEL NOTES & DETAILS.
3. SEE H-SERIES DRAWINGS FOR HVAC EQUIPMENT LOCATION.
4. PRIOR INSTALLATION OR ORDERING ANY MATERIAL THE LOCATION OF CANOPY MOUNTING PLATES SHALL BE VERIFIED AND COORDINATED WITH FINAL VENDOR DRAWINGS AND APPROVED BY ENGINEER.
5. CANOPY MOUNTING PLATES SHALL BE HOT-DIPPED GALVANIZED.

APPROVED: Richard A. Alaimo PROFESSIONAL ENGINEER NEW JERSEY LICENSE NO. 13195	REVISIONS DATE BY	 RICHARD A. ALAIMO ENGINEERING COMPANY Consulting Engineers NJDCA 24GA27988800 200 HIGH STREET MOUNT HOLLY, N.J. 2 MARKET STREET PATERSON, N.J.	GRIT CHAMBER UPGRADE GRIT CLASSIFIER BUILDING SECTIONS AND DETAILS SCALE: AS NOTED	CLIENT: WOODBIDGE TOWNSHIP PROJECT LOCATION: WOODBIDGE TOWNSHIP MIDDLESEX COUNTY NEW JERSEY	DATE: APRIL 2017 DESIGNED BY: PG DRAWN BY: PG CHECKED BY: PROJECT NO.: B-0726-0023-000 CONTRACT NO.: 1230 DEPT. HEAD:	SHEET S18 FILE NO.:
	APPROVED:		SCALE: AS NOTED	PROJECT NO.: B-0726-0023-000 CONTRACT NO.: 1230	SHEET S18 FILE NO.:	