

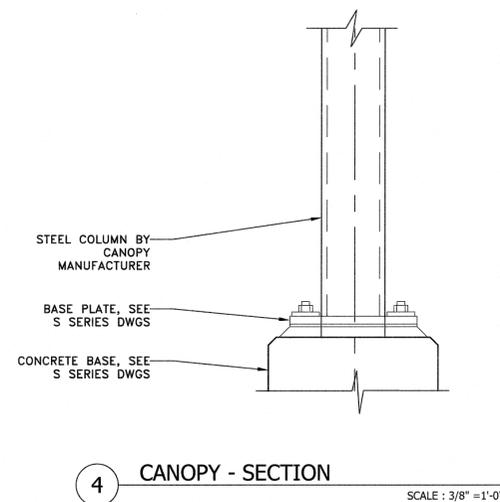
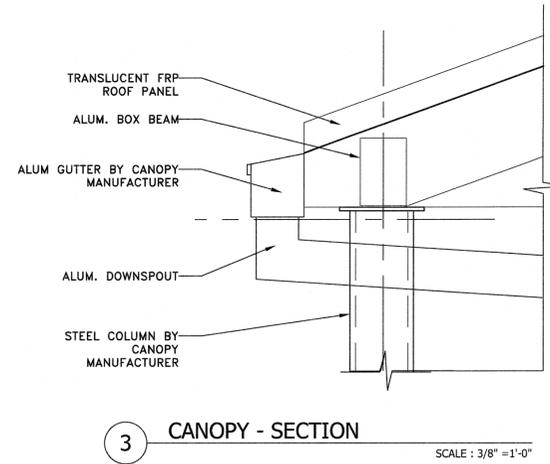
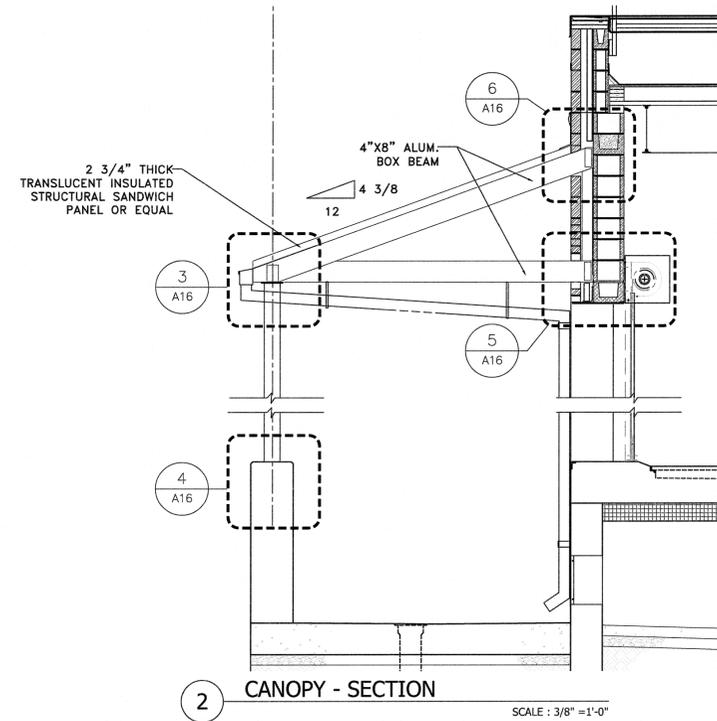
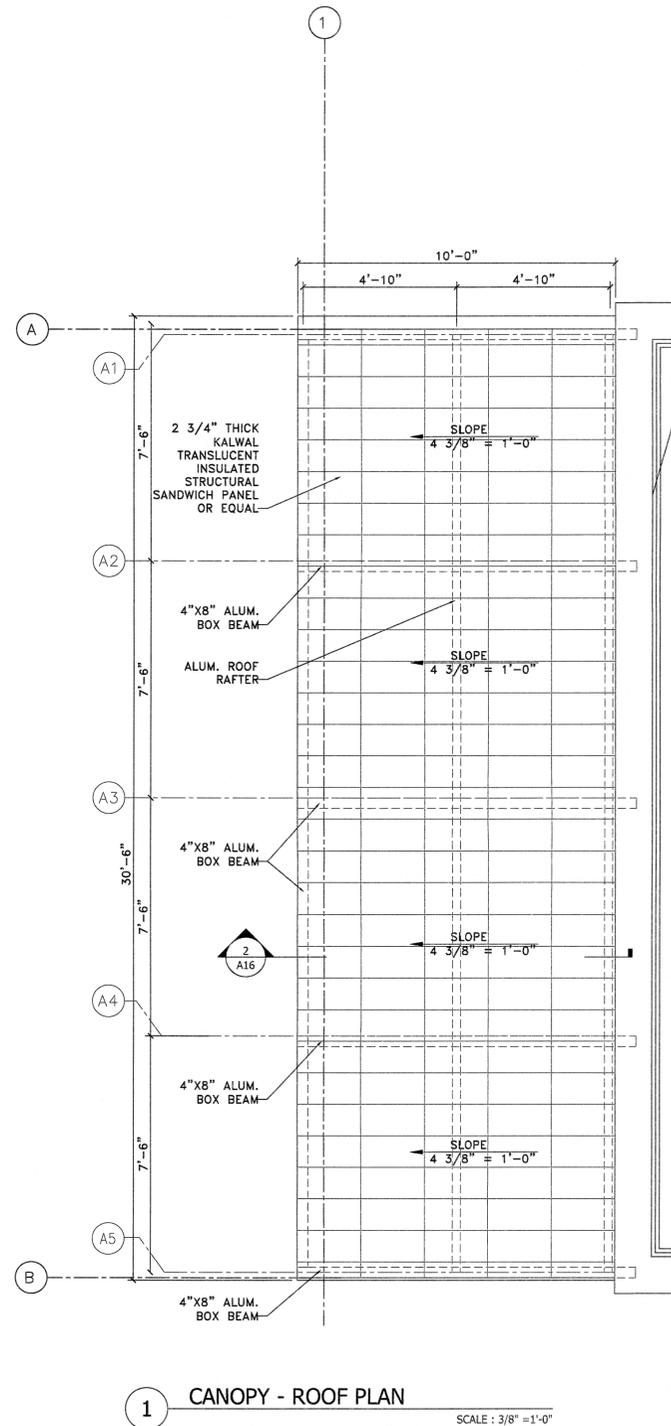


Plotted: 4/10/2017 2:53 PM Last saved: 1/4/2017 3:21 PM File Name: C:\Projects\00726023000\Drawings\4-16_Grit_Classifier_consp_details.dwg

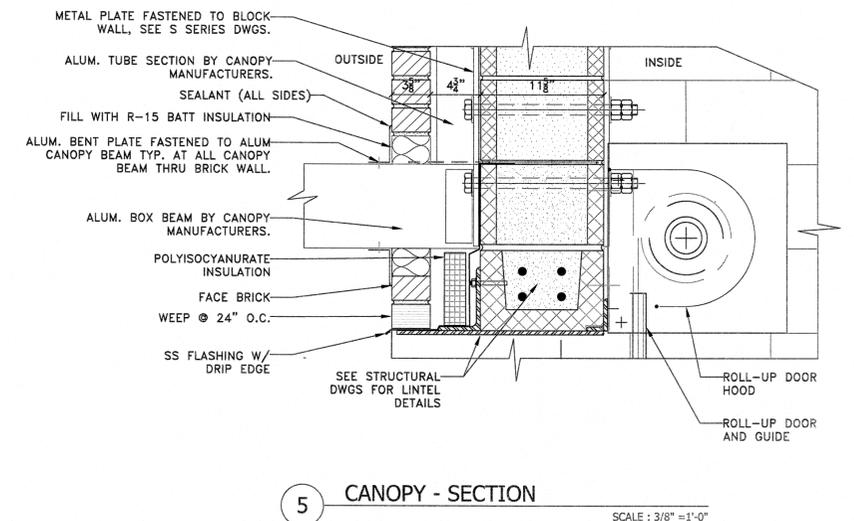

- PRE-FABRICATED CANOPY NOTES:**
1. DETAILS SHOWN ARE BY STRUCTURES UNLIMITED, Inc, CONTRACTOR SHALL PROVIDE ALUMINUM CANOPY SYSTEM WITH ALUM BOX BEAMS, COLUMNS, TRANSLUCENT FRP PANELS, ALUMINUM GUTTERS, DOWNSPOUTS AND ALL RELATED ITEMS AS MANUFACTURED BY STRUCTURES UNLIMITED, INC OR APPROVED EQUAL.
 2. CONTRACTOR SHALL SUBMIT SIGNED AND SEALED DRAWINGS AND CALCULATIONS BY PROFESSIONAL ENGINEER LICENSED IN NEW JERSEY. CONTRACTOR SHALL SUBMIT DESIGN AND CALCULATION FOR APPROVAL BY ENGINEER PRIOR TO ORDERING AND FABRICATION.
 3. CONTRACTOR SHALL VERIFY ALL DIMENSION OF EXISTING STRUCTURE PRIOR TO ORDERING AND FABRICATION OF CANOPY SYSTEM.
 4. CONTRACTOR SHALL COORDINATE WITH OTHER TRADES, INSTALLATION DETAILS AND STRUCTURAL SUPPORT DETAILS TO AVOID ANY DISCREPANCIES DURING THE INSTALLATION PROCESS.
 5. VERIFY ALL DIMENSION IN FIELD.
 6. SEE S-SERIES DRAWINGS FOR FASTENER, FOOTING/FOUNDATION AND OTHER RELATED STRUCTURAL DETAILS AND SEE SPECIFICATIONS FOR FINISHES.

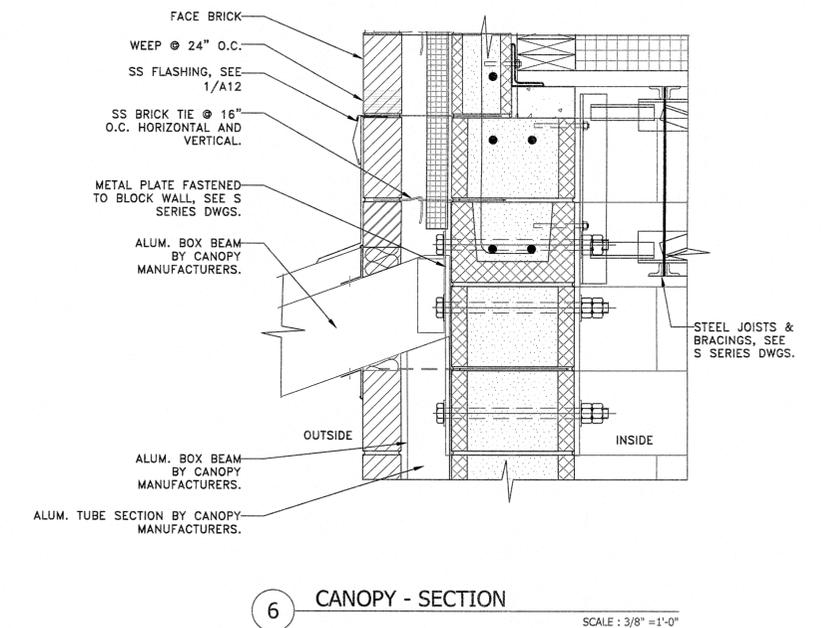

APPROVED: Richard A. Alaimo PROFESSIONAL ENGINEER NEW JERSEY LICENSE NO. 13195	REVISIONS DATE BY	 RICHARD A. ALAIMO ENGINEERING COMPANY Consulting Engineers NJDCA 24GA27988800 200 HIGH STREET MOUNT HOLLY, N.J. 2 MARKET STREET PATERSON, N.J.	GRIT CHAMBER UPGRADE GRIT CLASSIFIER BUILDING CANOPY DETAILS SCALE: AS NOTED	CLIENT: WOODBIDGE TOWNSHIP PROJECT LOCATION: WOODBIDGE TOWNSHIP MIDDLESEX COUNTY NEW JERSEY	DATE: APRIL 2017 DESIGNED BY: AA DRAWN BY: AA CHECKED BY: AA DEPT. HEAD: AA	SHEET A16 FILE NO.:
	PROJECT NO.: B-0726-0023-000 CONTRACT NO.: 1230					