




R:\Projects\1726023000\Drawings\Edy-S06_Cnt_Chamber_Sections.dwg
 Plot Date: 4/10/2017 3:05 PM
 Last saved: 1/27/2017 1:20 PM
 File Name: K:\Projects\1726023000\Drawings\Edy-S06_Cnt_Chamber_Sections.dwg

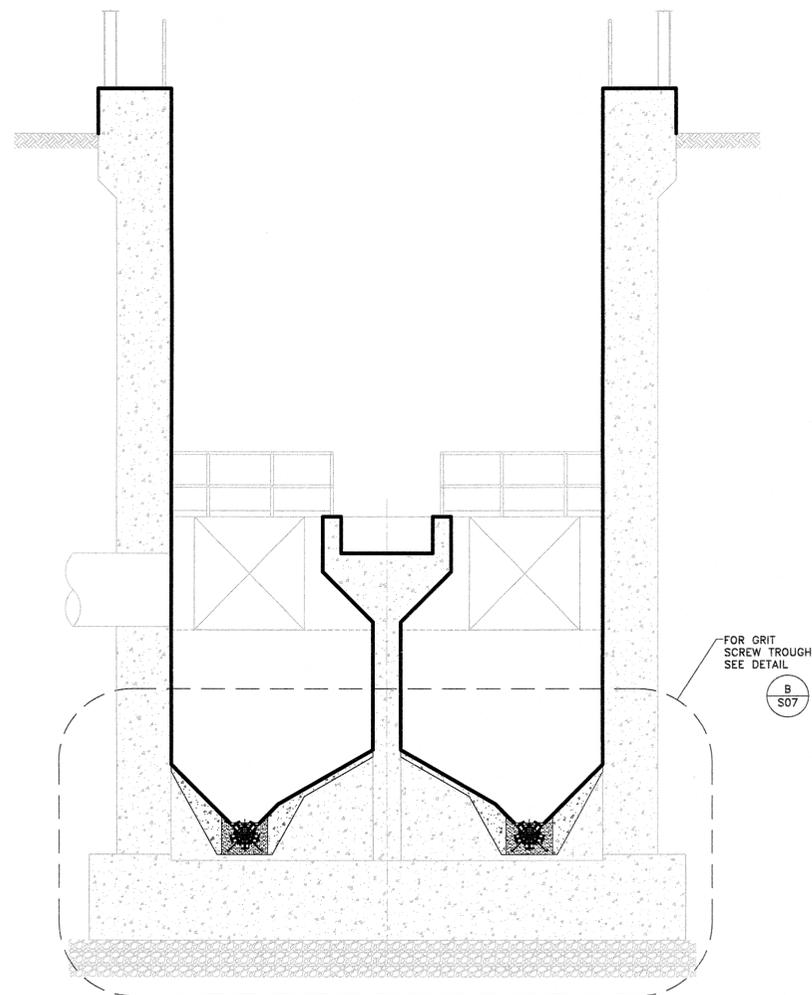


SECTION B
SCALE: 1/4" = 1'-0"

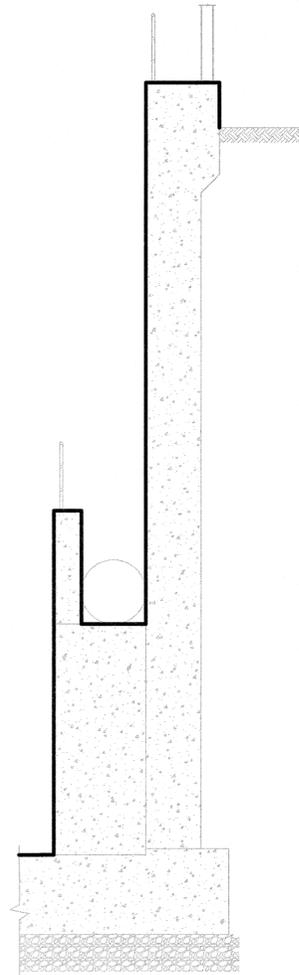


SECTION E
SCALE: 1/4" = 1'-0"

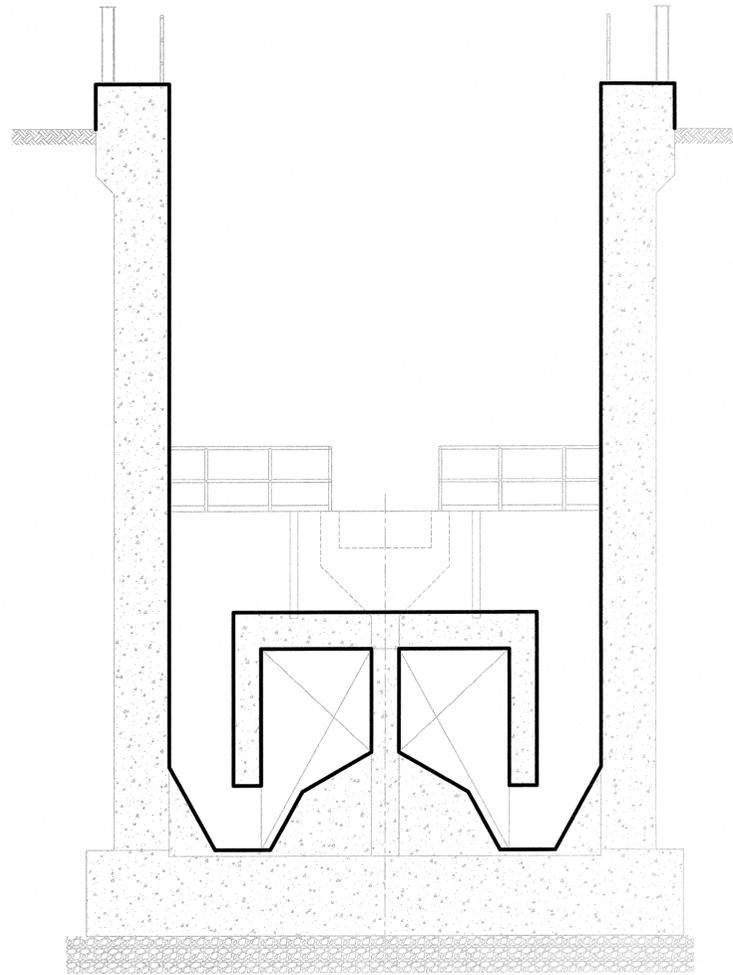


SECTION A
SCALE: 1/4" = 1'-0"

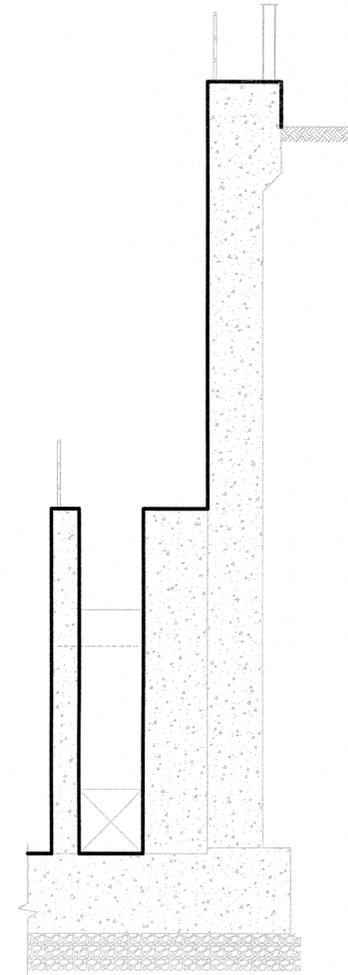

SECTION C
SCALE: 1/4" = 1'-0"

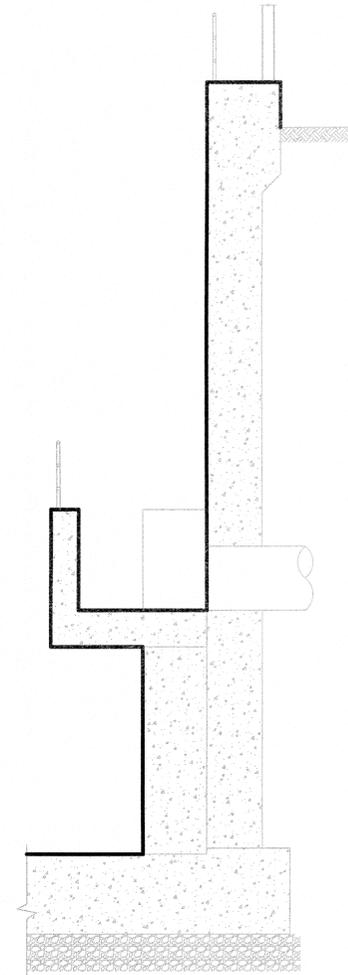

SECTION D
SCALE: 1/4" = 1'-0"

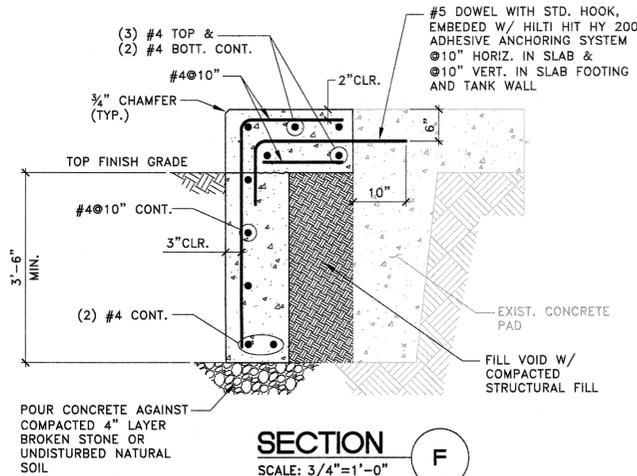

SECTION F
SCALE: 3/4"=1'-0"

LEGEND

VERTICAL AND/OR HORIZONTAL SURFACES TO BE COATED

NOTES:

- MECHANICAL EQUIPMENT, PIPING, FIBERGLASS PLATFORMS AND STAIR NOT SHOWN FOR CLARITY.
- THE SURFACES SHOWN TO BE PAINTED MAY NOT BE ALL INCLUSIVE AND ARE SHOWN TO PROVIDE A GENERAL OVERVIEW OF THE SCOPE OF WORK ONLY.
- PAINT ALL GRIT CHAMBER CONCRETE SURFACES INCLUDING INSIDE, TOP AND OUTSIDE ABOVE FINISH GRADE.
- PRIOR TO COATING CONCRETE SURFACES, REPAIR ALL CONCRETE SURFACES.
- BEFORE APPLYING COATING TO CONCRETE, MOISTURE CONTENT IN CONCRETE SHALL BE MEASURED. IF MOISTURE CONTENT OF CONCRETE SUBSTRATE EXCEEDS MANUFACTURER'S MAXIMUM, THEN CONTRACTOR SHALL APPLY THE SPECIAL FORMULATION EPOXY-CEMENT MORTAR RECOMMENDED BY THE COATING MANUFACTURER, PRIOR TO INSTALLATION OF THE COATING.

APPROVED: Richard A. Alaimo PROFESSIONAL ENGINEER NEW JERSEY LICENSE NO. 13195	REVISIONS DATE BY	 RICHARD A. ALAIMO ENGINEERING COMPANY Consulting Engineers NJDCA 24GA27988800 200 HIGH STREET MOUNT HOLLY, N.J. 2 MARKET STREET PATERSON, N.J.	GRIT CHAMBER UPGRADE GRIT CHAMBER SECTIONS SCALE: AS NOTED	CLIENT: WOODBIDGE TOWNSHIP PROJECT LOCATION: WOODBRIDGE TOWNSHIP MIDDLESEX COUNTY NEW JERSEY	DATE: APRIL 2017 DESIGNED BY: PG DRAWN BY: PG CHECKED BY: PG DEPT. HEAD: PG	SHEET S06 FILE NO.:
	PROJECT NO.: B-0726-0023-000 CONTRACT NO.: 1230		PROJECT LOCATION: WOODBRIDGE TOWNSHIP MIDDLESEX COUNTY NEW JERSEY	PROJECT NO.: B-0726-0023-000 CONTRACT NO.: 1230	PROJECT LOCATION: WOODBRIDGE TOWNSHIP MIDDLESEX COUNTY NEW JERSEY	DATE: APRIL 2017 DESIGNED BY: PG DRAWN BY: PG CHECKED BY: PG DEPT. HEAD: PG