


SHEET 114

12/31/17	Tax Map Revisions	SR
12/31/14	Tax Map Revisions	SR
12/31/13	Tax Map Revisions	SR
REVISED	DESCRIPTION	REV. BY
		CHK.

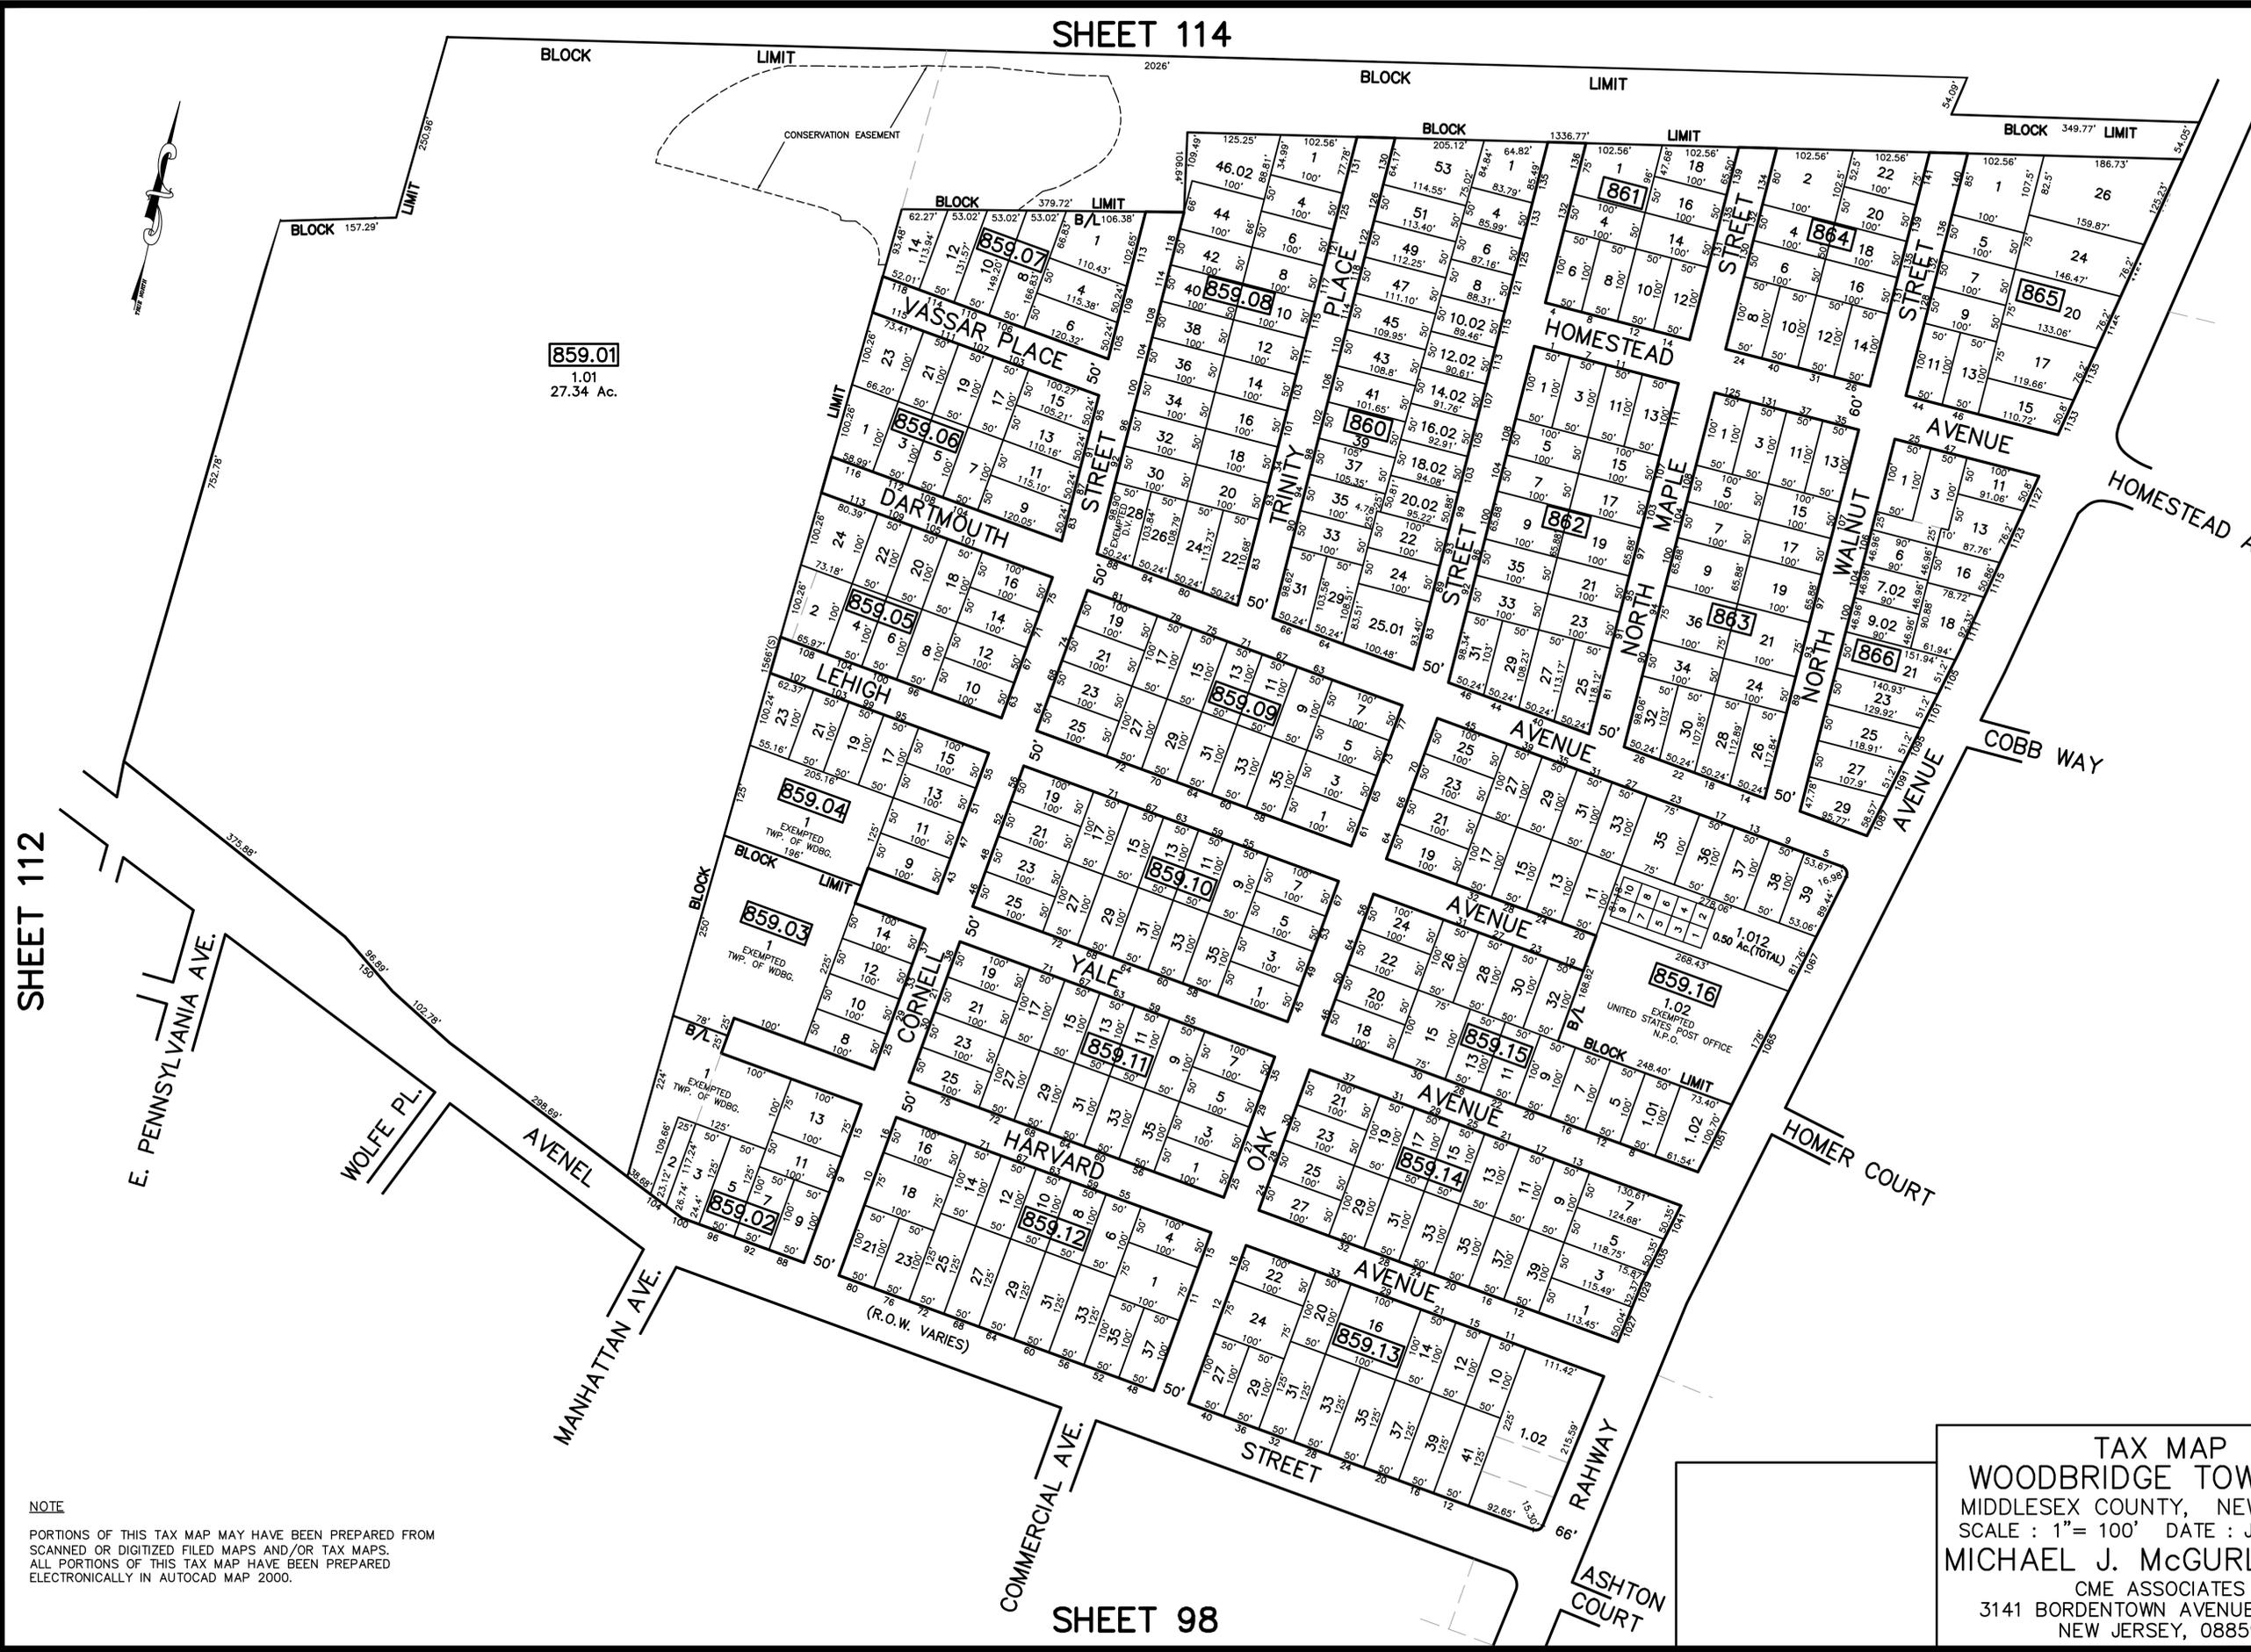

**859.01**  
1.01  
27.34 Ac.

**859.04**  
1  
EXEMPTED  
TWP. OF WDBG.  
1.96

**859.03**  
1  
EXEMPTED  
TWP. OF WDBG.

**859.02**

SHEET 98

SHEET 116

SHEET 115

TAX MAP  
WOODBRIDGE TOWNSHIP  
MIDDLESEX COUNTY, NEW JERSEY  
SCALE : 1"= 100' DATE : JUNE 2008  
MICHAEL J. McGURL, P.L.S.  
CME ASSOCIATES  
3141 BORDENTOWN AVENUE, PARLIN  
NEW JERSEY, 08859

NOTE  
PORTIONS OF THIS TAX MAP MAY HAVE BEEN PREPARED FROM  
SCANNED OR DIGITIZED FILED MAPS AND/OR TAX MAPS.  
ALL PORTIONS OF THIS TAX MAP HAVE BEEN PREPARED  
ELECTRONICALLY IN AUTOCAD MAP 2000.