


REVISION		
DATE	NAME	LIC. No.
6/1/08	MICHAEL J. MCGURL	38338

KEY MAP 3  
TOWNSHIP OF WOODBRIDGE  
MIDDLESEX COUNTY

KEY MAP 4  
TOWNSHIP OF WOODBRIDGE  
MIDDLESEX COUNTY

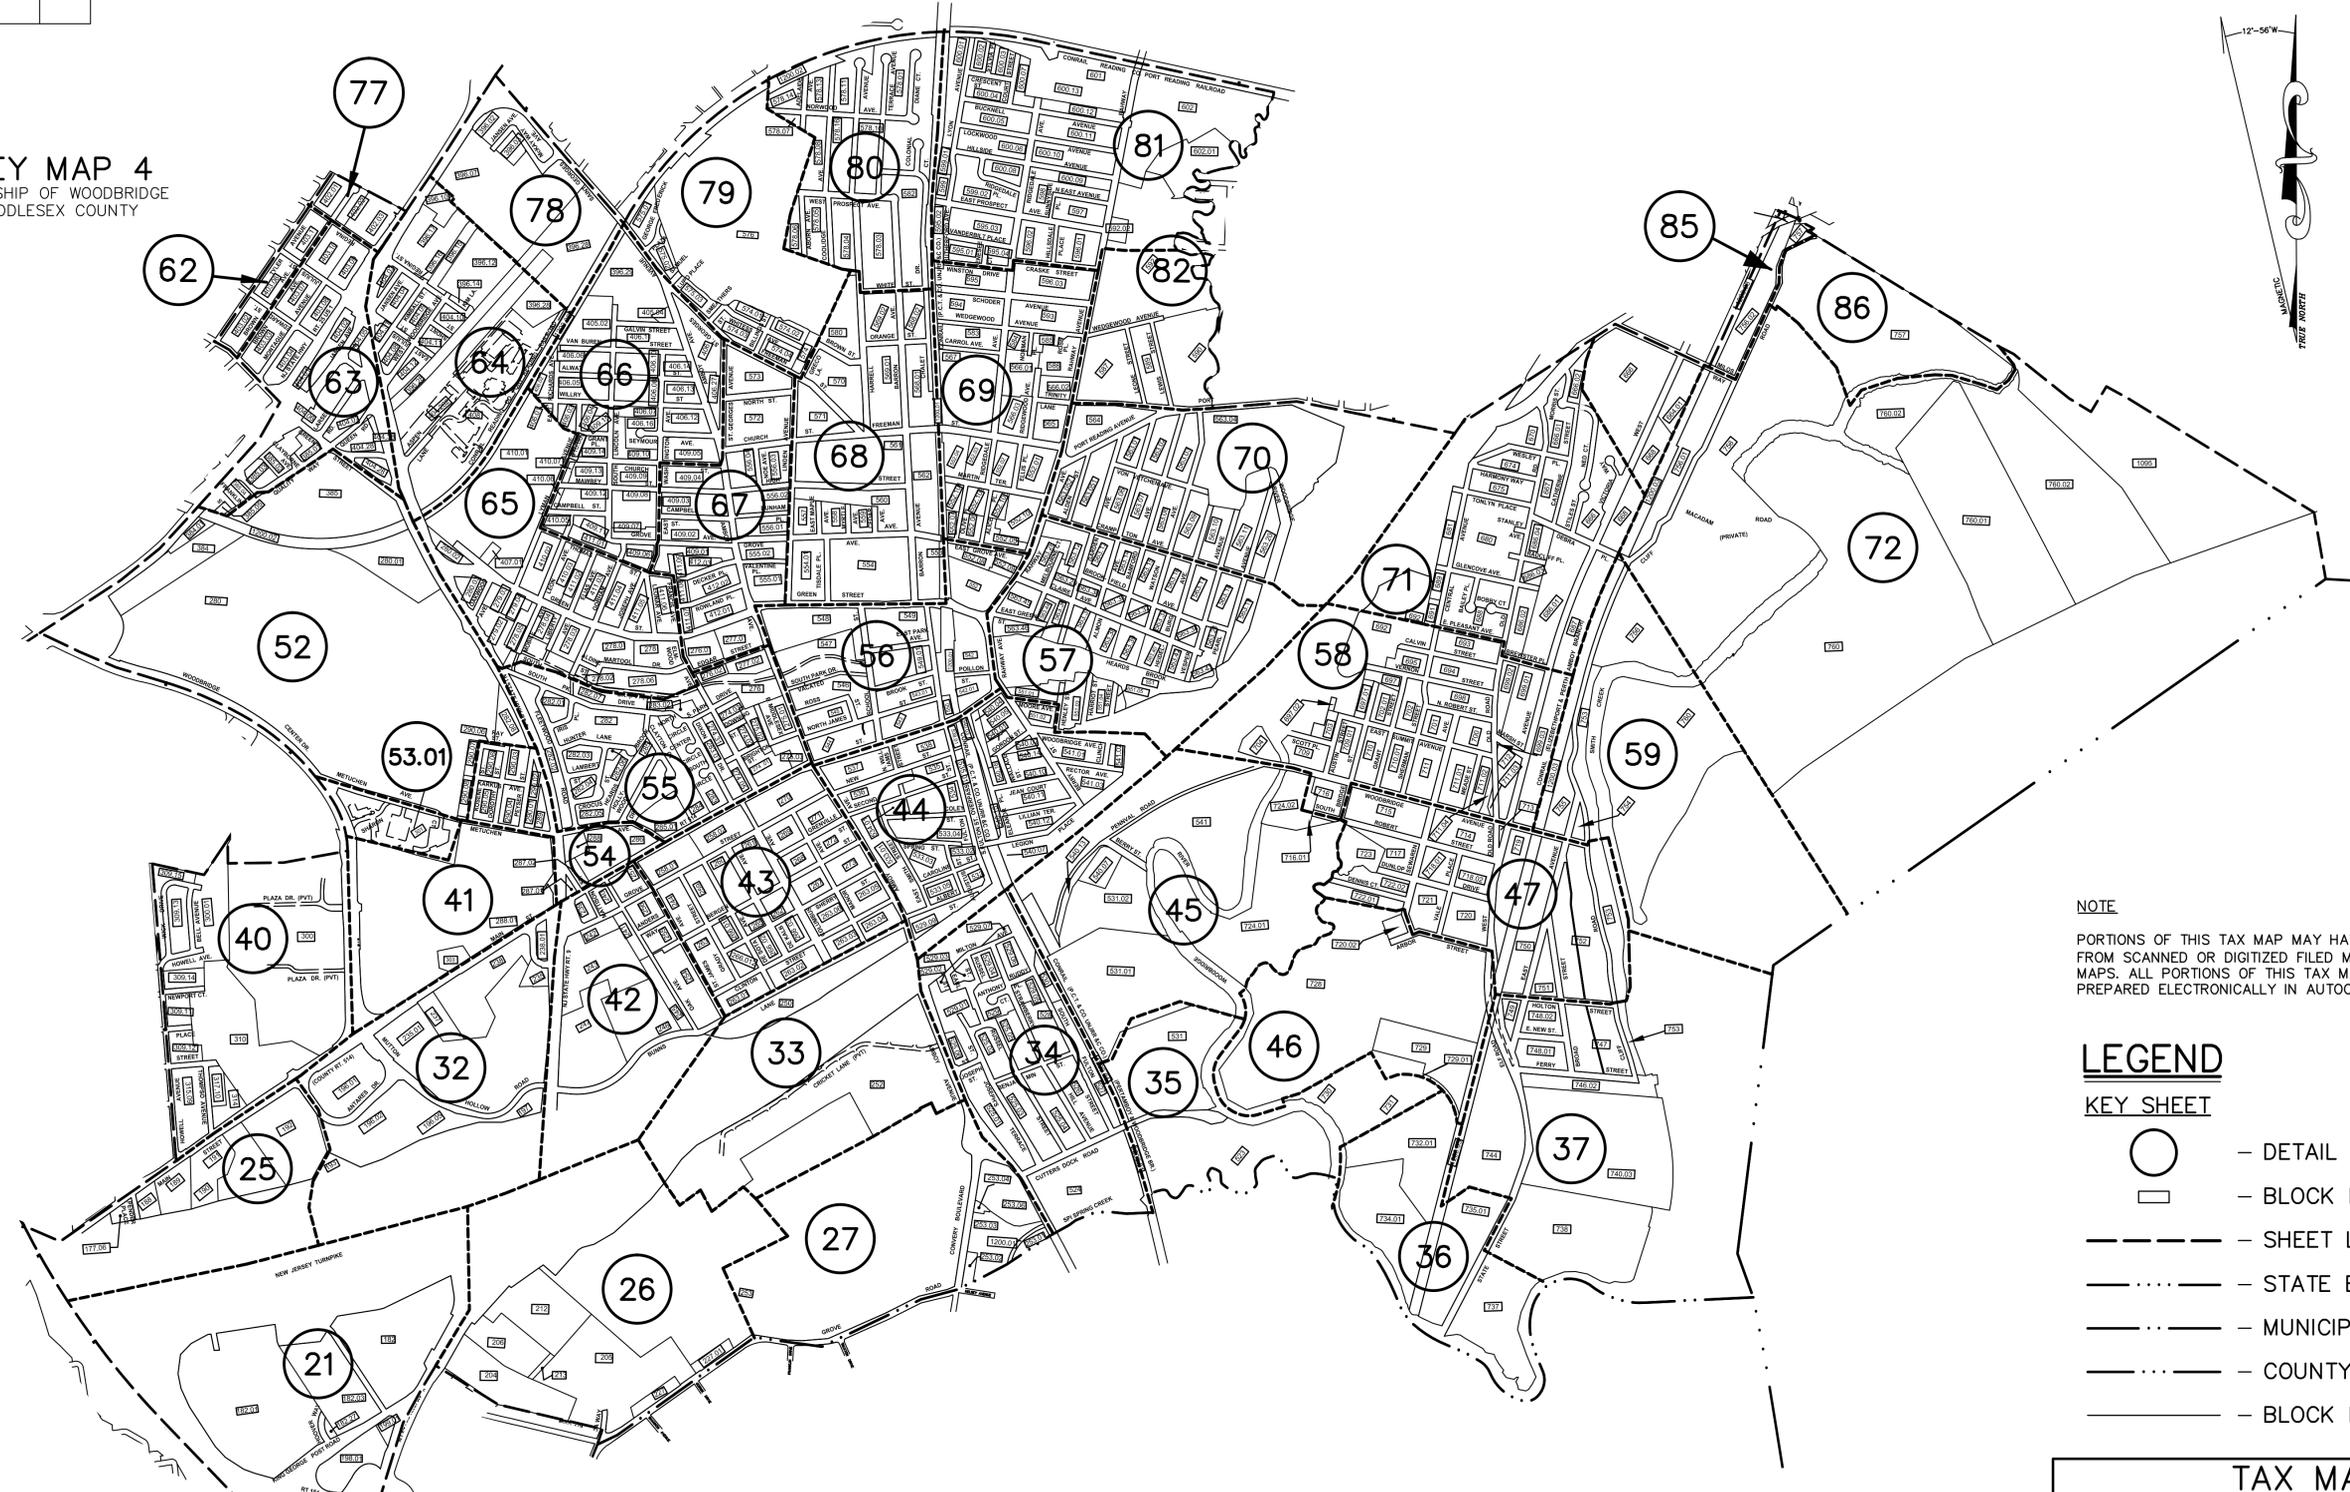

NOTE  
PORTIONS OF THIS TAX MAP MAY HAVE BEEN PREPARED FROM SCANNED OR DIGITIZED FILED MAPS AND/OR TAX MAPS. ALL PORTIONS OF THIS TAX MAP HAVE BEEN PREPARED ELECTRONICALLY IN AUTOCAD MAP 2000.

- LEGEND**
- KEY SHEET**
- — DETAIL SHEET NUMBER
  - — BLOCK NUMBER
  - — SHEET LIMITS
  - — STATE BOUNDARY
  - — MUNICIPAL BOUNDARY
  - — COUNTY BOUNDARY
  - — BLOCK LIMIT

KEY MAP 2  
TOWNSHIP OF WOODBRIDGE  
MIDDLESEX COUNTY

CITY OF PERTH AMBOY  
MIDDLESEX COUNTY

TAX MAP  
WOODBRIDGE TOWNSHIP  
MIDDLESEX COUNTY, NEW JERSEY  
SCALE : 1"=800' DATE : JUNE 2008  
MICHAEL J. MCGURL, P.L.S.  
CME ASSOCIATES  
3141 BORDENTOWN AVENUE, PARLIN  
NEW JERSEY, 08859  
\*TO SHOW CONDITION AS OF JUNE 2008\*