


12/23/18	Top Map Revisions	SR
12/23/14	Top Map Revisions	SR
12/23/12	Top Map Revisions	SR
10/13/10	Storm Easement-Bk. 1079.05, lot 5	JSE
10/13/10	R.O.W. Tabler-Bk.1079.05, lot 5	JSE
	REVISED DESCRIPTION	REV. BY
		CHK.

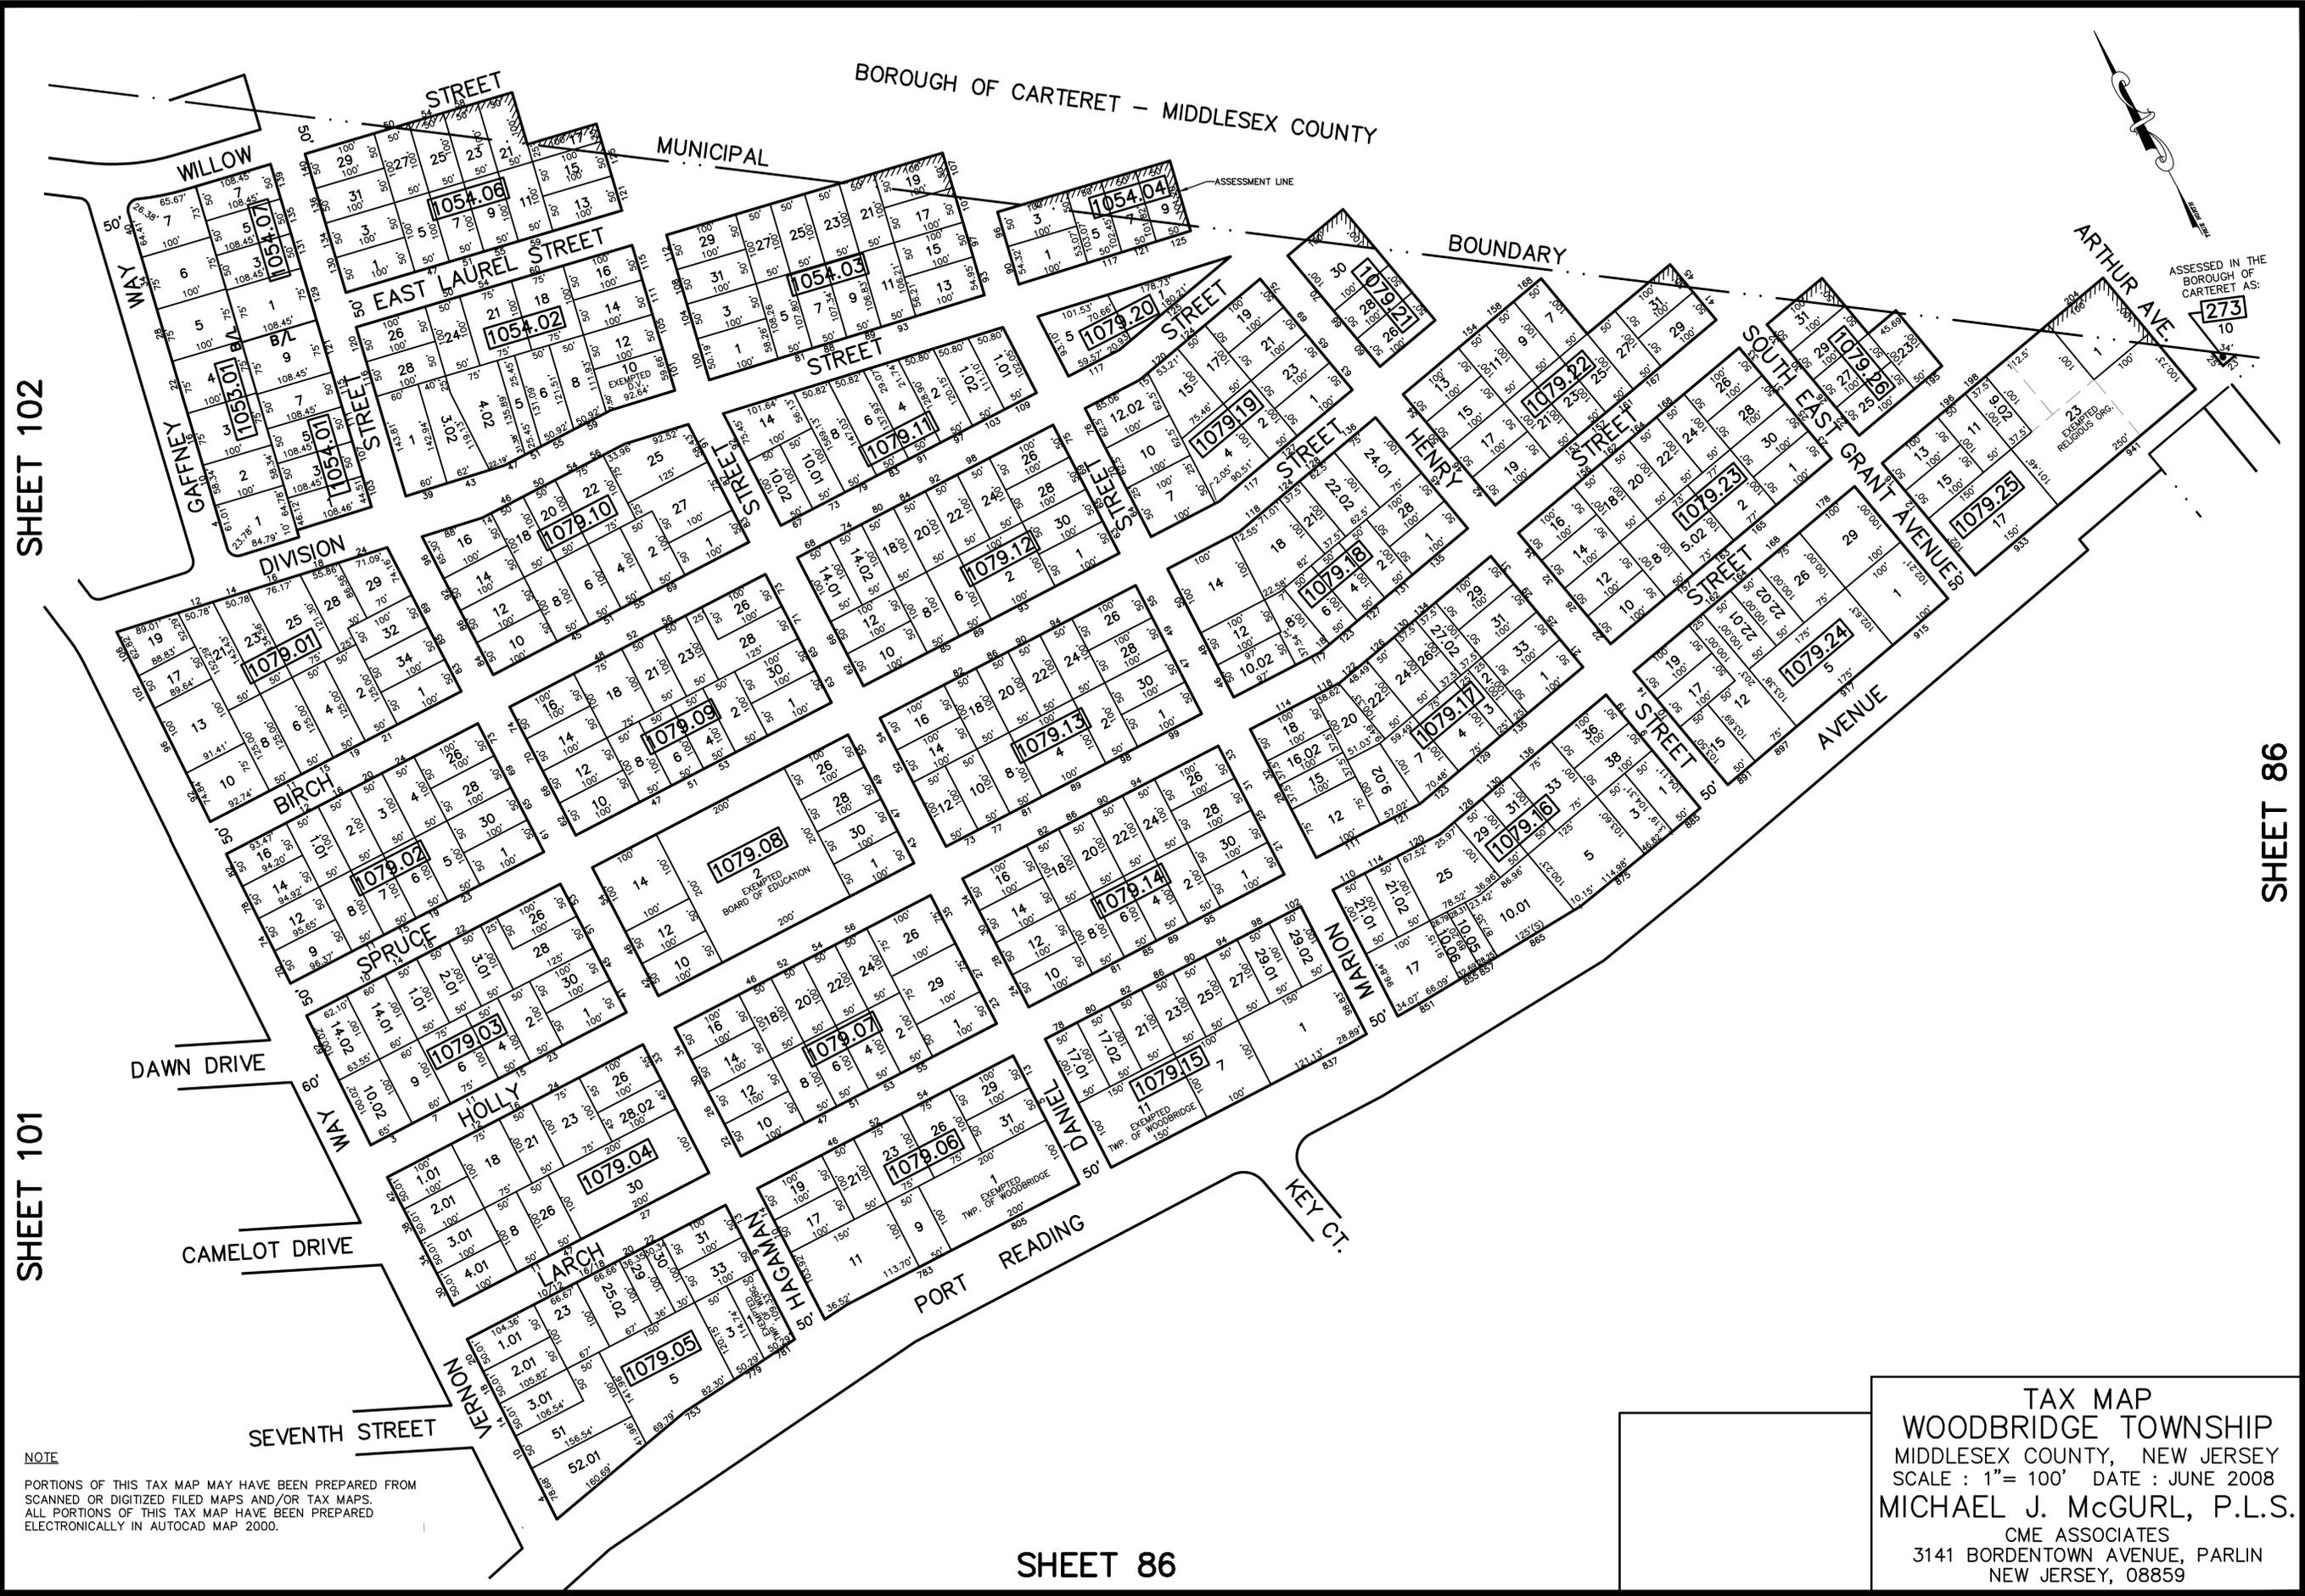

SHEET 102

SHEET 101

SHEET 86

SHEET 86

TAX MAP
WOODBRIDGE TOWNSHIP
MIDDLESEX COUNTY, NEW JERSEY
SCALE : 1"= 100' DATE : JUNE 2008
MICHAEL J. MCGURL, P.L.S.
CME ASSOCIATES
3141 BORDENTOWN AVENUE, PARLIN
NEW JERSEY, 08859