
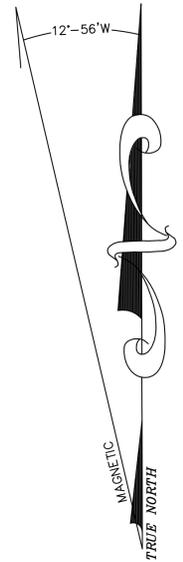


| REVISION | | |
|----------|-------------------|----------|
| DATE | NAME | LIC. No. |
| 6/1/08 | MICHAEL J. MCGURL | 38338 |
| | | |

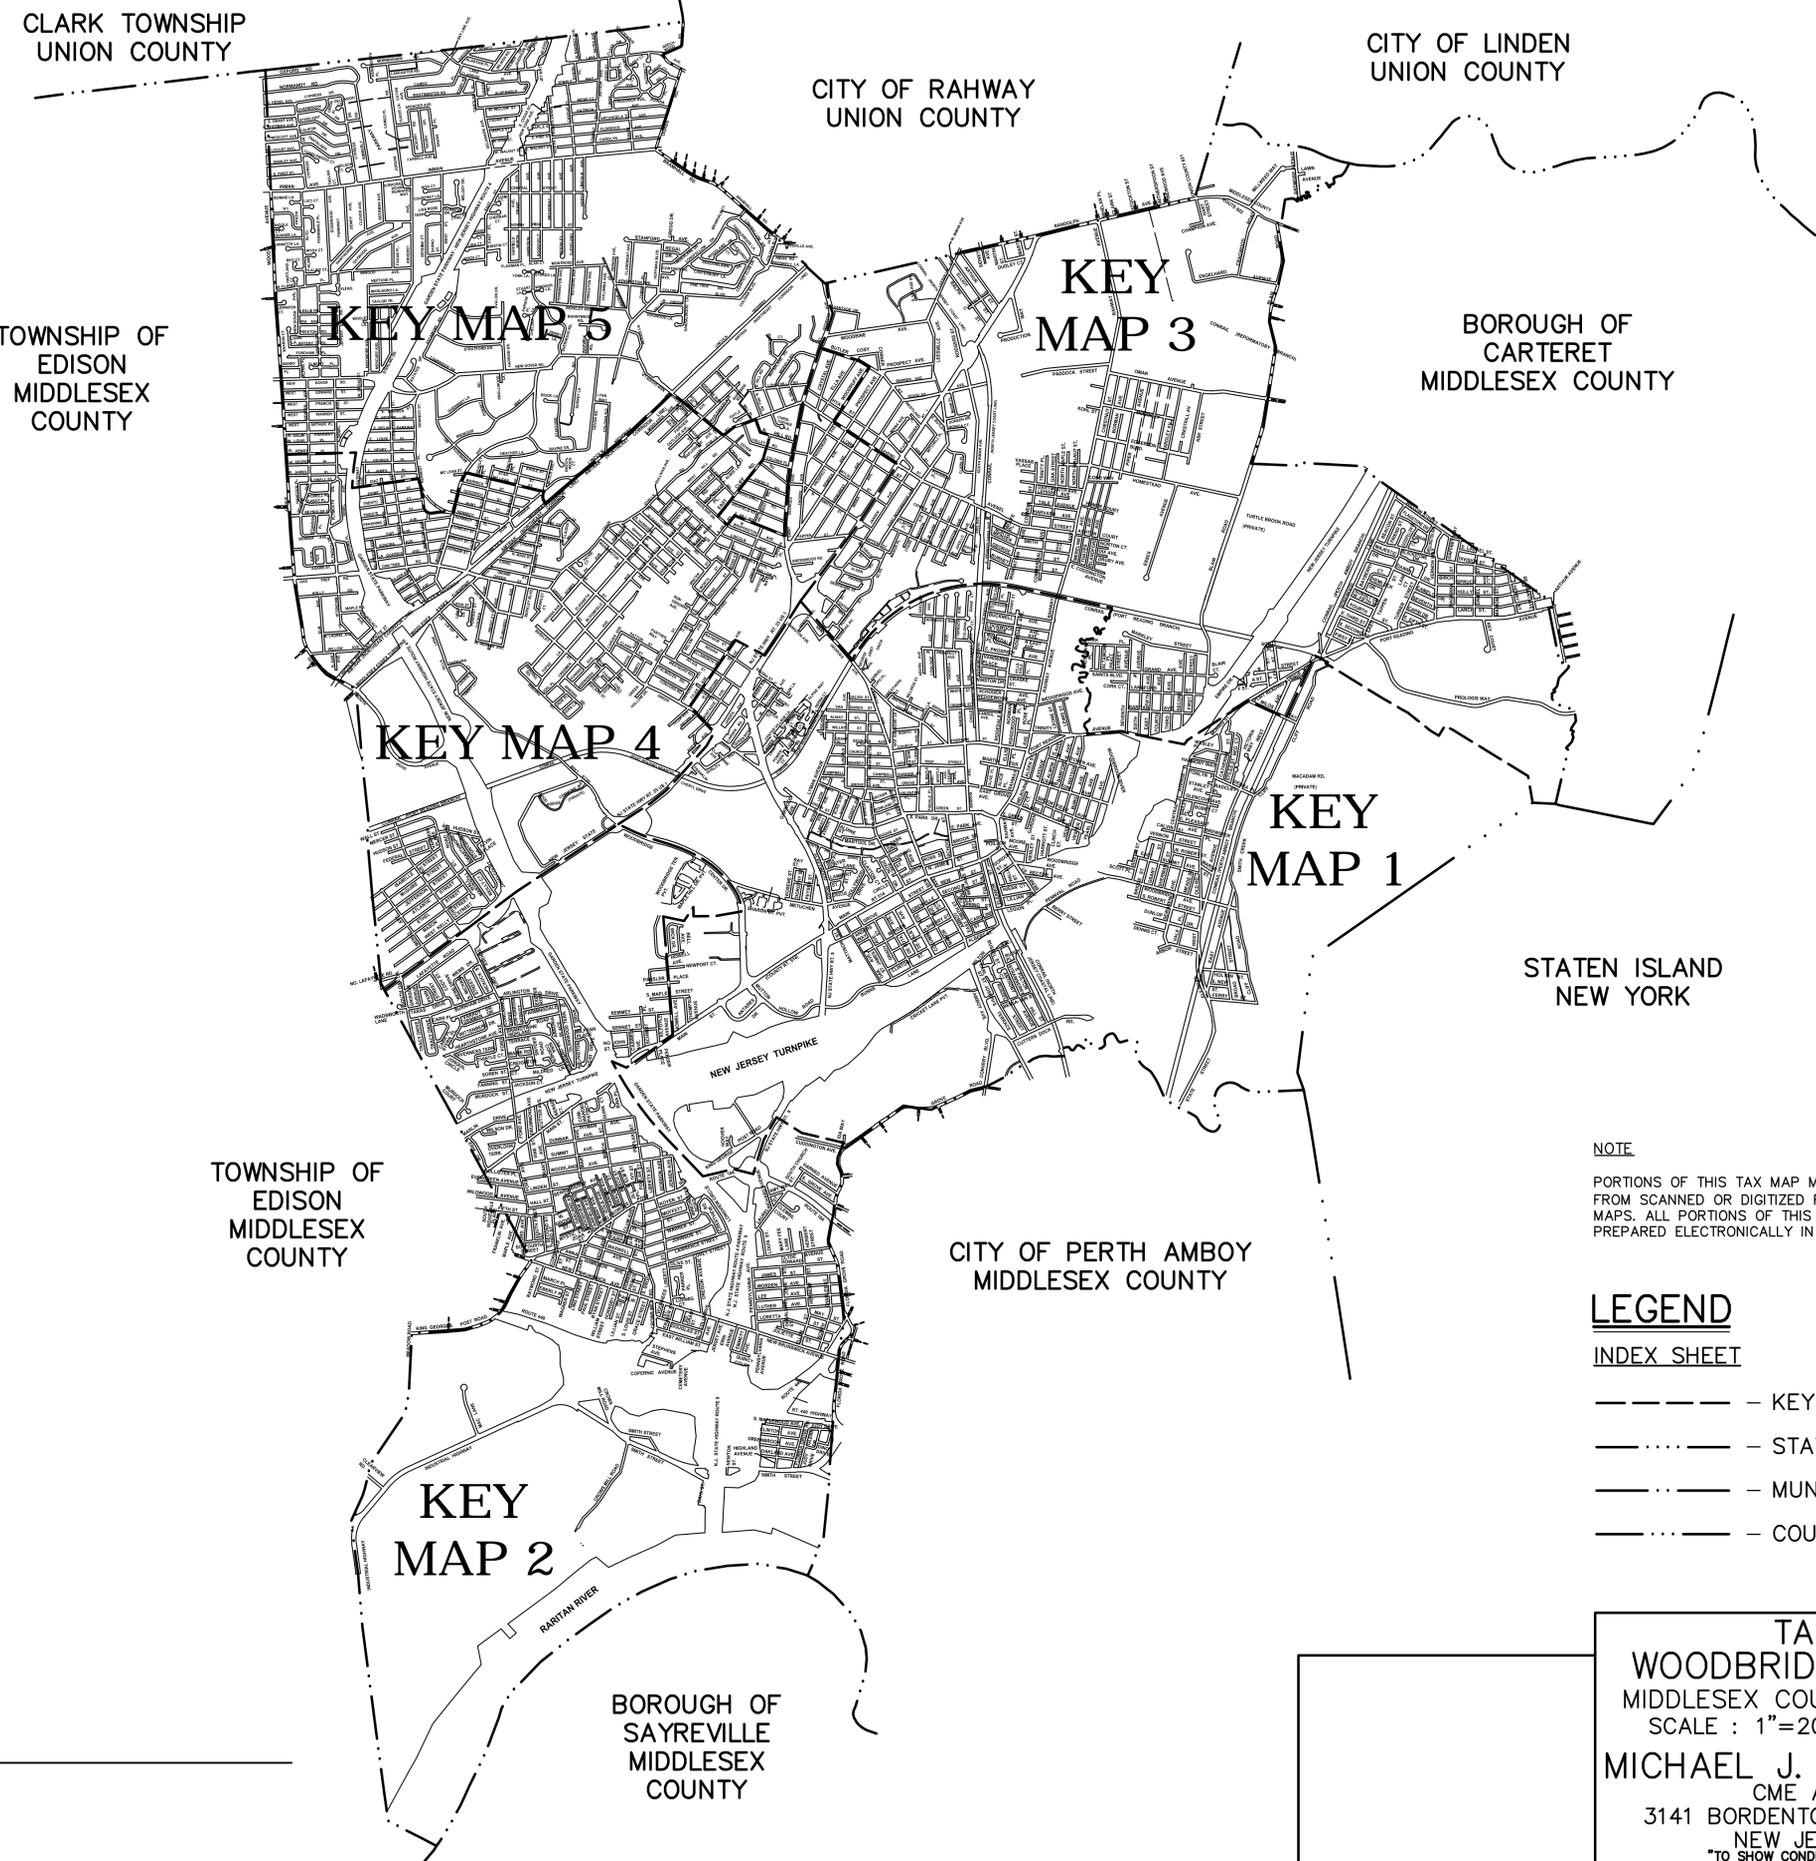

THE AREAS, BOUNDARIES AND DIMENSIONS, SHOWN ON THIS TAX MAP, ARE DERIVED FROM GROUND SURVEYS, AERIAL SURVEYS, AND RECORDED PLANS, MAPS, DEEDS, WILLS, AND ARE TO BE USED FOR ASSESSMENT PURPOSES ONLY.

THIS TAX MAP SUPERCEDES THE TAX MAP APPROVED OCTOBER 1959. I HEREBY CERTIFY THAT THIS MAP HAS BEEN MADE UNDER MY IMMEDIATE SUPERVISION, AND COMPLIES WITH THE LAWS OF THE STATE OF NEW JERSEY.

MICHAEL J MCGURL., PROFESSIONAL LAND SURVEYOR
NEW JERSEY LICENSE NO. 38338

NOTE
PORTIONS OF THIS TAX MAP MAY HAVE BEEN PREPARED FROM SCANNED OR DIGITIZED FILED MAPS AND/OR TAX MAPS. ALL PORTIONS OF THIS TAX MAP HAVE BEEN PREPARED ELECTRONICALLY IN AUTOCAD MAP 2000.

LEGEND
INDEX SHEET

- KEY SHEET LIMITS
- STATE BOUNDARY
- MUNICIPAL BOUNDARY
- COUNTY BOUNDARY

TAX MAP
WOODBIDGE TOWNSHIP
MIDDLESEX COUNTY, NEW JERSEY
SCALE : 1"=2000' DATE : JUNE 2008
MICHAEL J. MCGURL, P.L.S.
CME ASSOCIATES
3141 BORDENTOWN AVENUE, PARLIN
NEW JERSEY, 08859
TO SHOW CONDITION AS OF JUNE 2008