
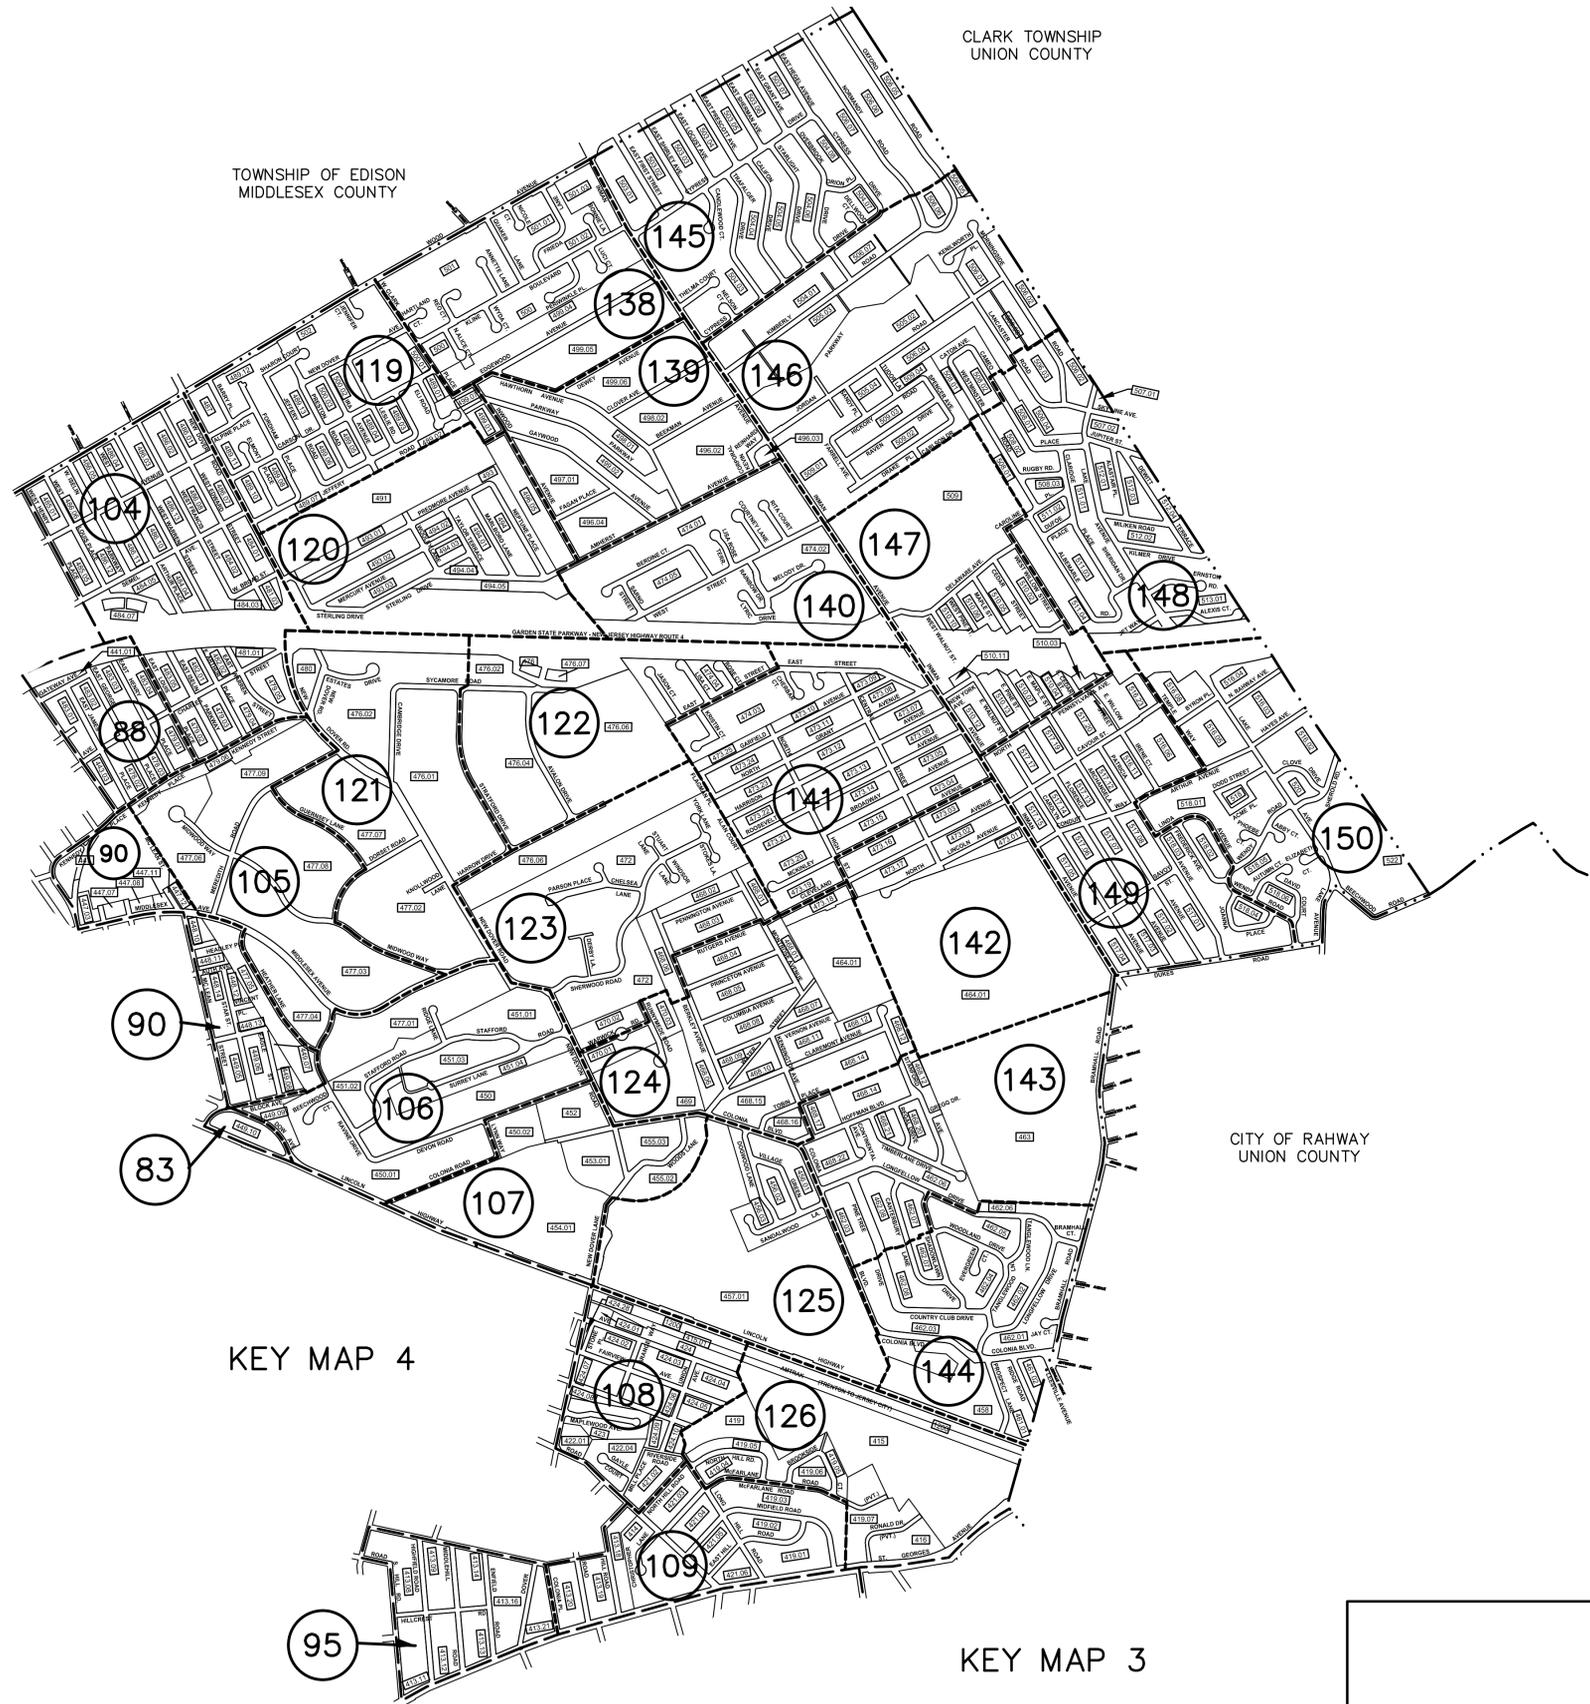


REVISION		
DATE	NAME	LIC. No.
6/1/08	MICHAEL J. MCGURL	38338
3/22/11	MICHAEL J. MCGURL	38338

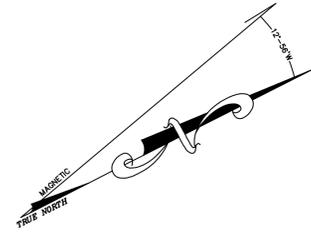

KEY MAP 4

KEY MAP 4

KEY MAP 3

CLARK TOWNSHIP  
UNION COUNTY

TOWNSHIP OF EDISON  
MIDDLESEX COUNTY

CITY OF RAHWAY  
UNION COUNTY

**NOTE**  
PORTIONS OF THIS TAX MAP MAY HAVE BEEN PREPARED FROM SCANNED OR DIGITIZED FILED MAPS AND/OR TAX MAPS. ALL PORTIONS OF THIS TAX MAP HAVE BEEN PREPARED ELECTRONICALLY IN AUTOCAD MAP 2000.

### LEGEND

#### KEY SHEET

-  - DETAIL SHEET NUMBER
-  - BLOCK NUMBER
-  - SHEET LIMITS
-  - STATE LIMITS
-  - MUNICIPAL BOUNDARY
-  - COUNTY BOUNDARY
-  - BLOCK LIMIT

**TAX MAP**  
**WOODBRIIDGE TOWNSHIP**  
MIDDLESEX COUNTY, NEW JERSEY  
SCALE : 1"=800' DATE : JUNE 2008  
**MICHAEL J. MCGURL, P.L.S.**  
CME ASSOCIATES  
3141 BORDENTOWN AVENUE, PARLIN  
NEW JERSEY, 08859  
\*TO SHOW CONDITION AS OF JUNE 2008\*