


12/31/17	Tax Map Revisions	SB
12/31/14	Tax Map Revisions	SB
12/31/12	Tax Map Revisions	SB
11/01/10	Corrections-Bk 435.10, lths 22 and 23	JSE
09/08/10	R.O.W. Takap-Bk 435.01, lot 9	JSE
REVISED	DESCRIPTION	REV. BY
		CHK.

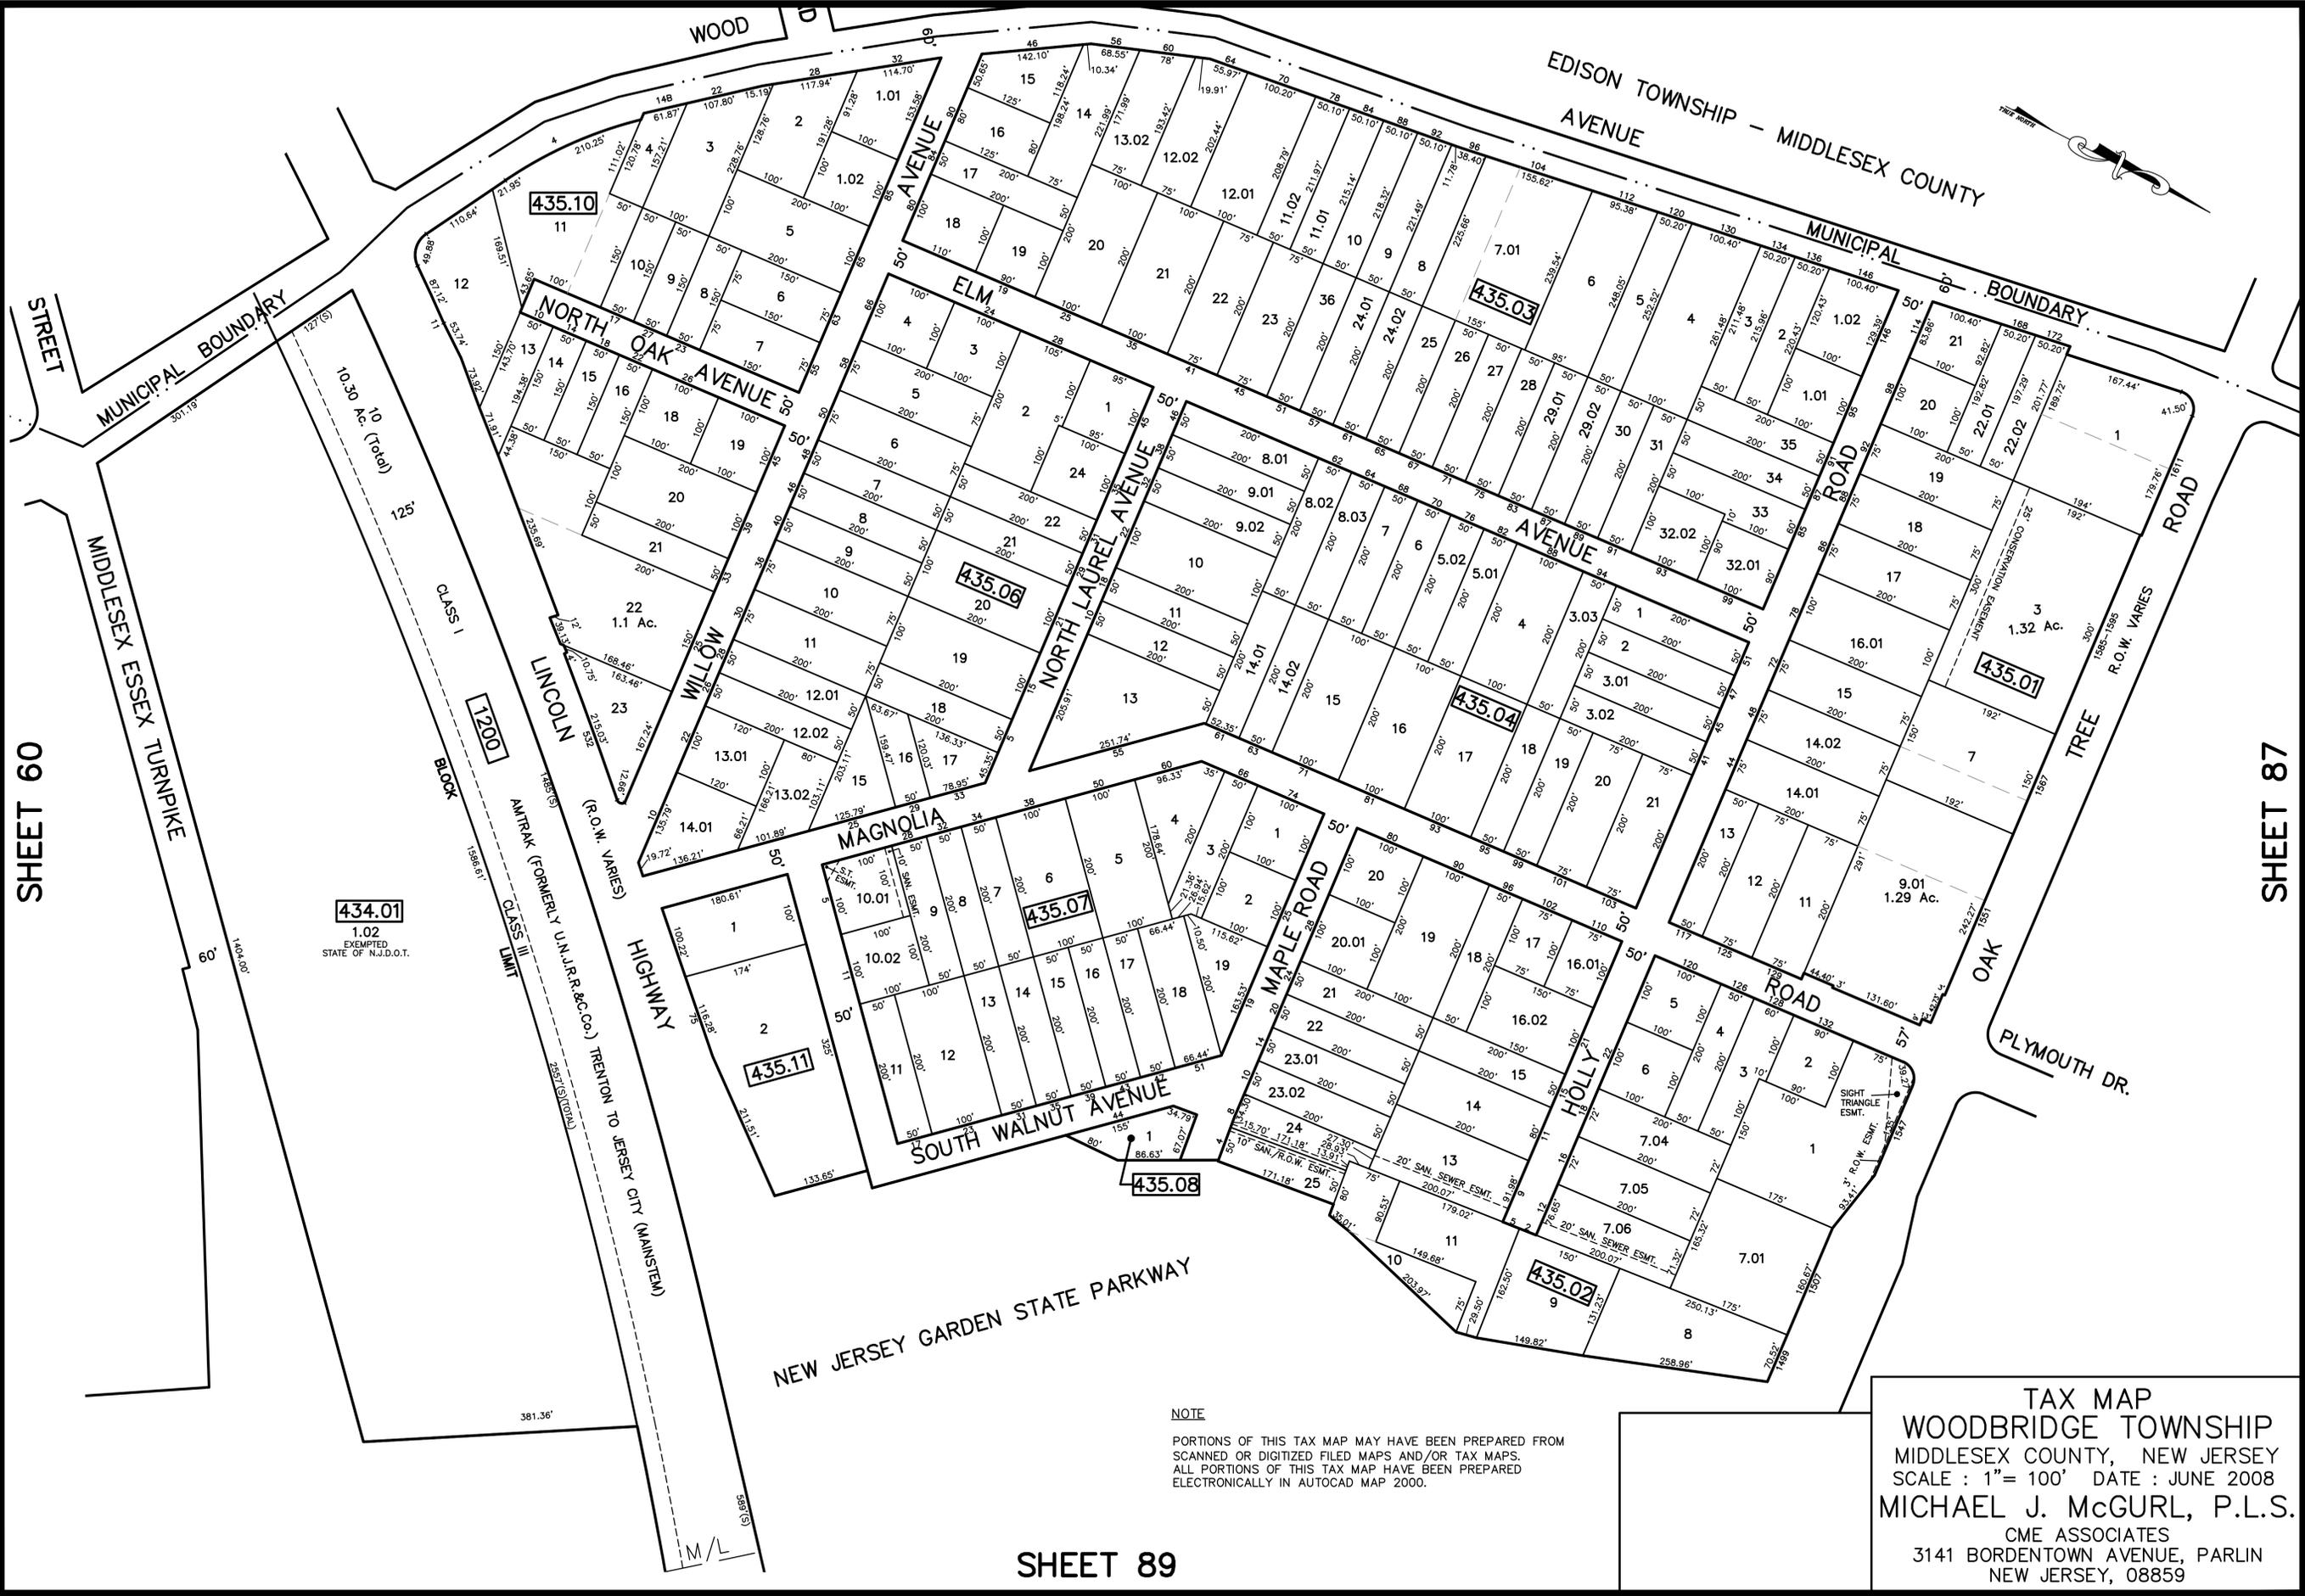

434.01
1.02
EXEMPTED
STATE OF N.J.D.O.T.

435.11

435.07

435.06

435.04

435.03

435.10

435.07

435.08

435.02

SHEET 89

NOTE
PORTIONS OF THIS TAX MAP MAY HAVE BEEN PREPARED FROM
SCANNED OR DIGITIZED FILED MAPS AND/OR TAX MAPS.
ALL PORTIONS OF THIS TAX MAP HAVE BEEN PREPARED
ELECTRONICALLY IN AUTOCAD MAP 2000.

TAX MAP
WOODBIDGE TOWNSHIP
MIDDLESEX COUNTY, NEW JERSEY
SCALE : 1"= 100' DATE : JUNE 2008
MICHAEL J. McGURL, P.L.S.
CME ASSOCIATES
3141 BORDENTOWN AVENUE, PARLIN
NEW JERSEY, 08859