


SHEET 88

12/31/16	Tax Map Revisions	SB	REV. BY	CHK.
12/31/14	Tax Map Revisions	SB		
12/31/12	Tax Map Revisions	SB		
	REUSED			
	DESCRIPTION			

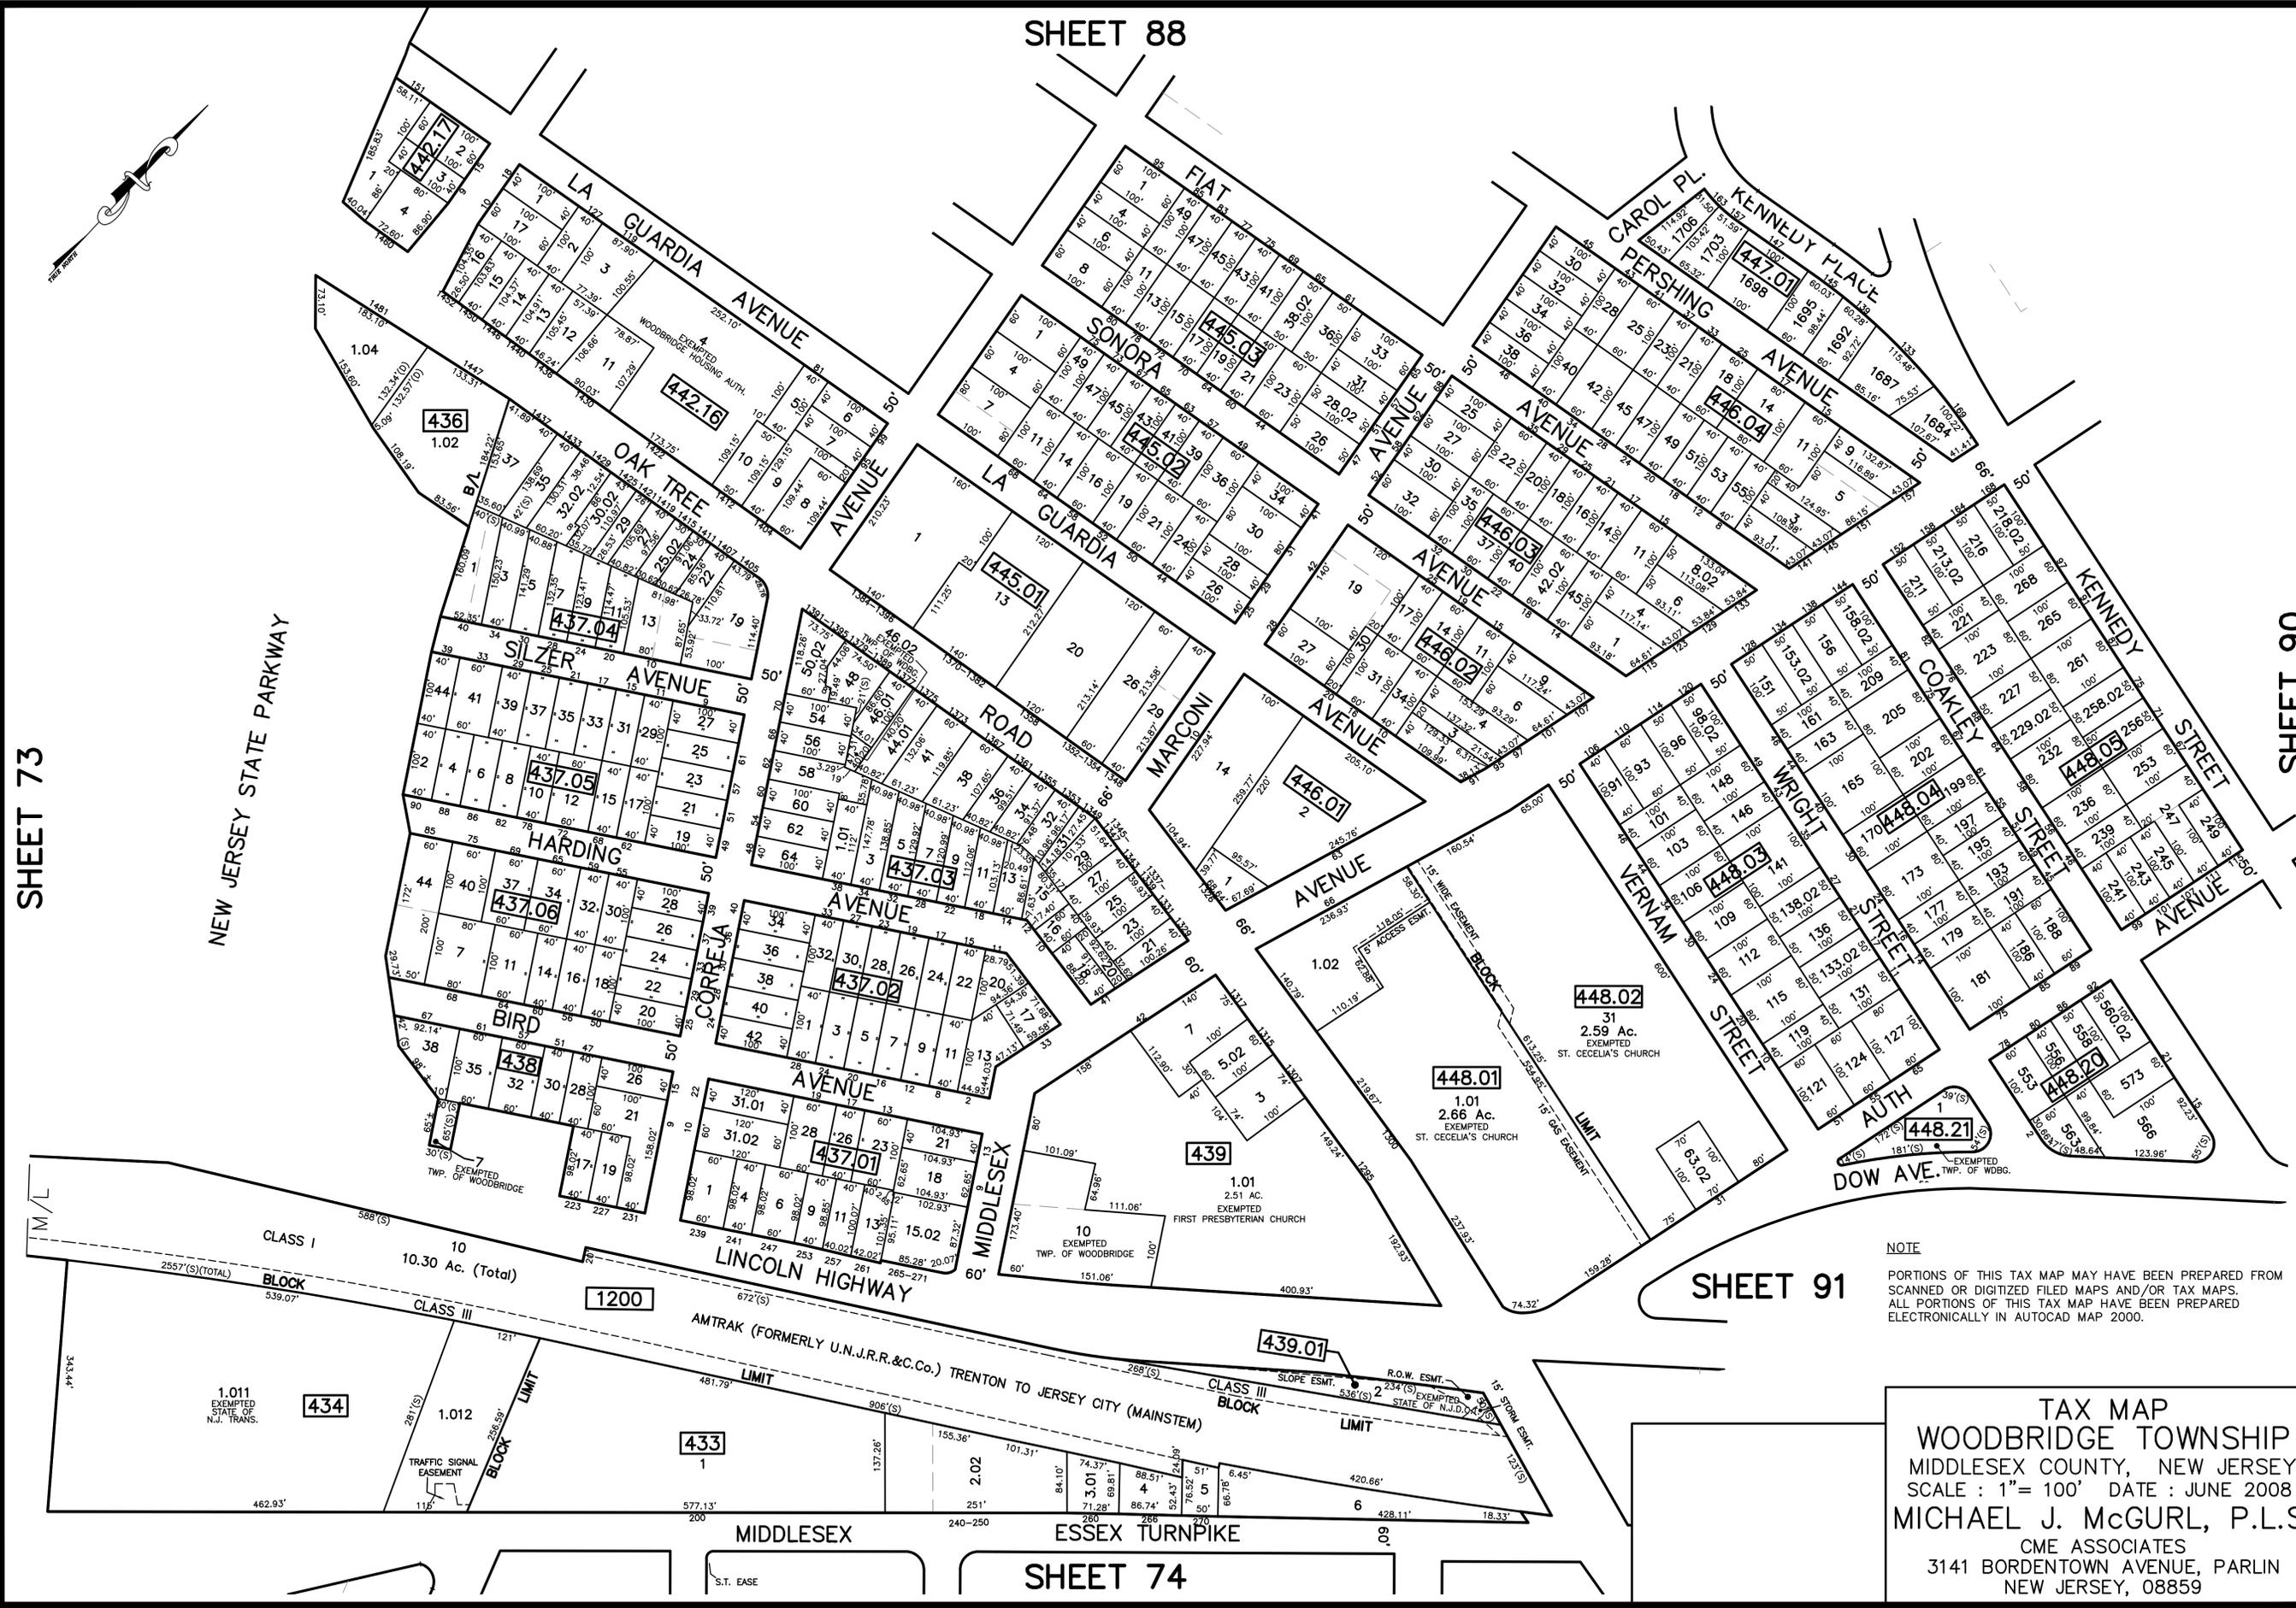

SHEET 73

SHEET 90

SHEET 91

SHEET 74

NOTE
 PORTIONS OF THIS TAX MAP MAY HAVE BEEN PREPARED FROM
 SCANNED OR DIGITIZED FILED MAPS AND/OR TAX MAPS.
 ALL PORTIONS OF THIS TAX MAP HAVE BEEN PREPARED
 ELECTRONICALLY IN AUTOCAD MAP 2000.

TAX MAP
WOODBIDGE TOWNSHIP
 MIDDLESEX COUNTY, NEW JERSEY
 SCALE : 1" = 100' DATE : JUNE 2008
MICHAEL J. McGURL, P.L.S.
 CME ASSOCIATES
 3141 BORDENTOWN AVENUE, PARLIN
 NEW JERSEY, 08859