
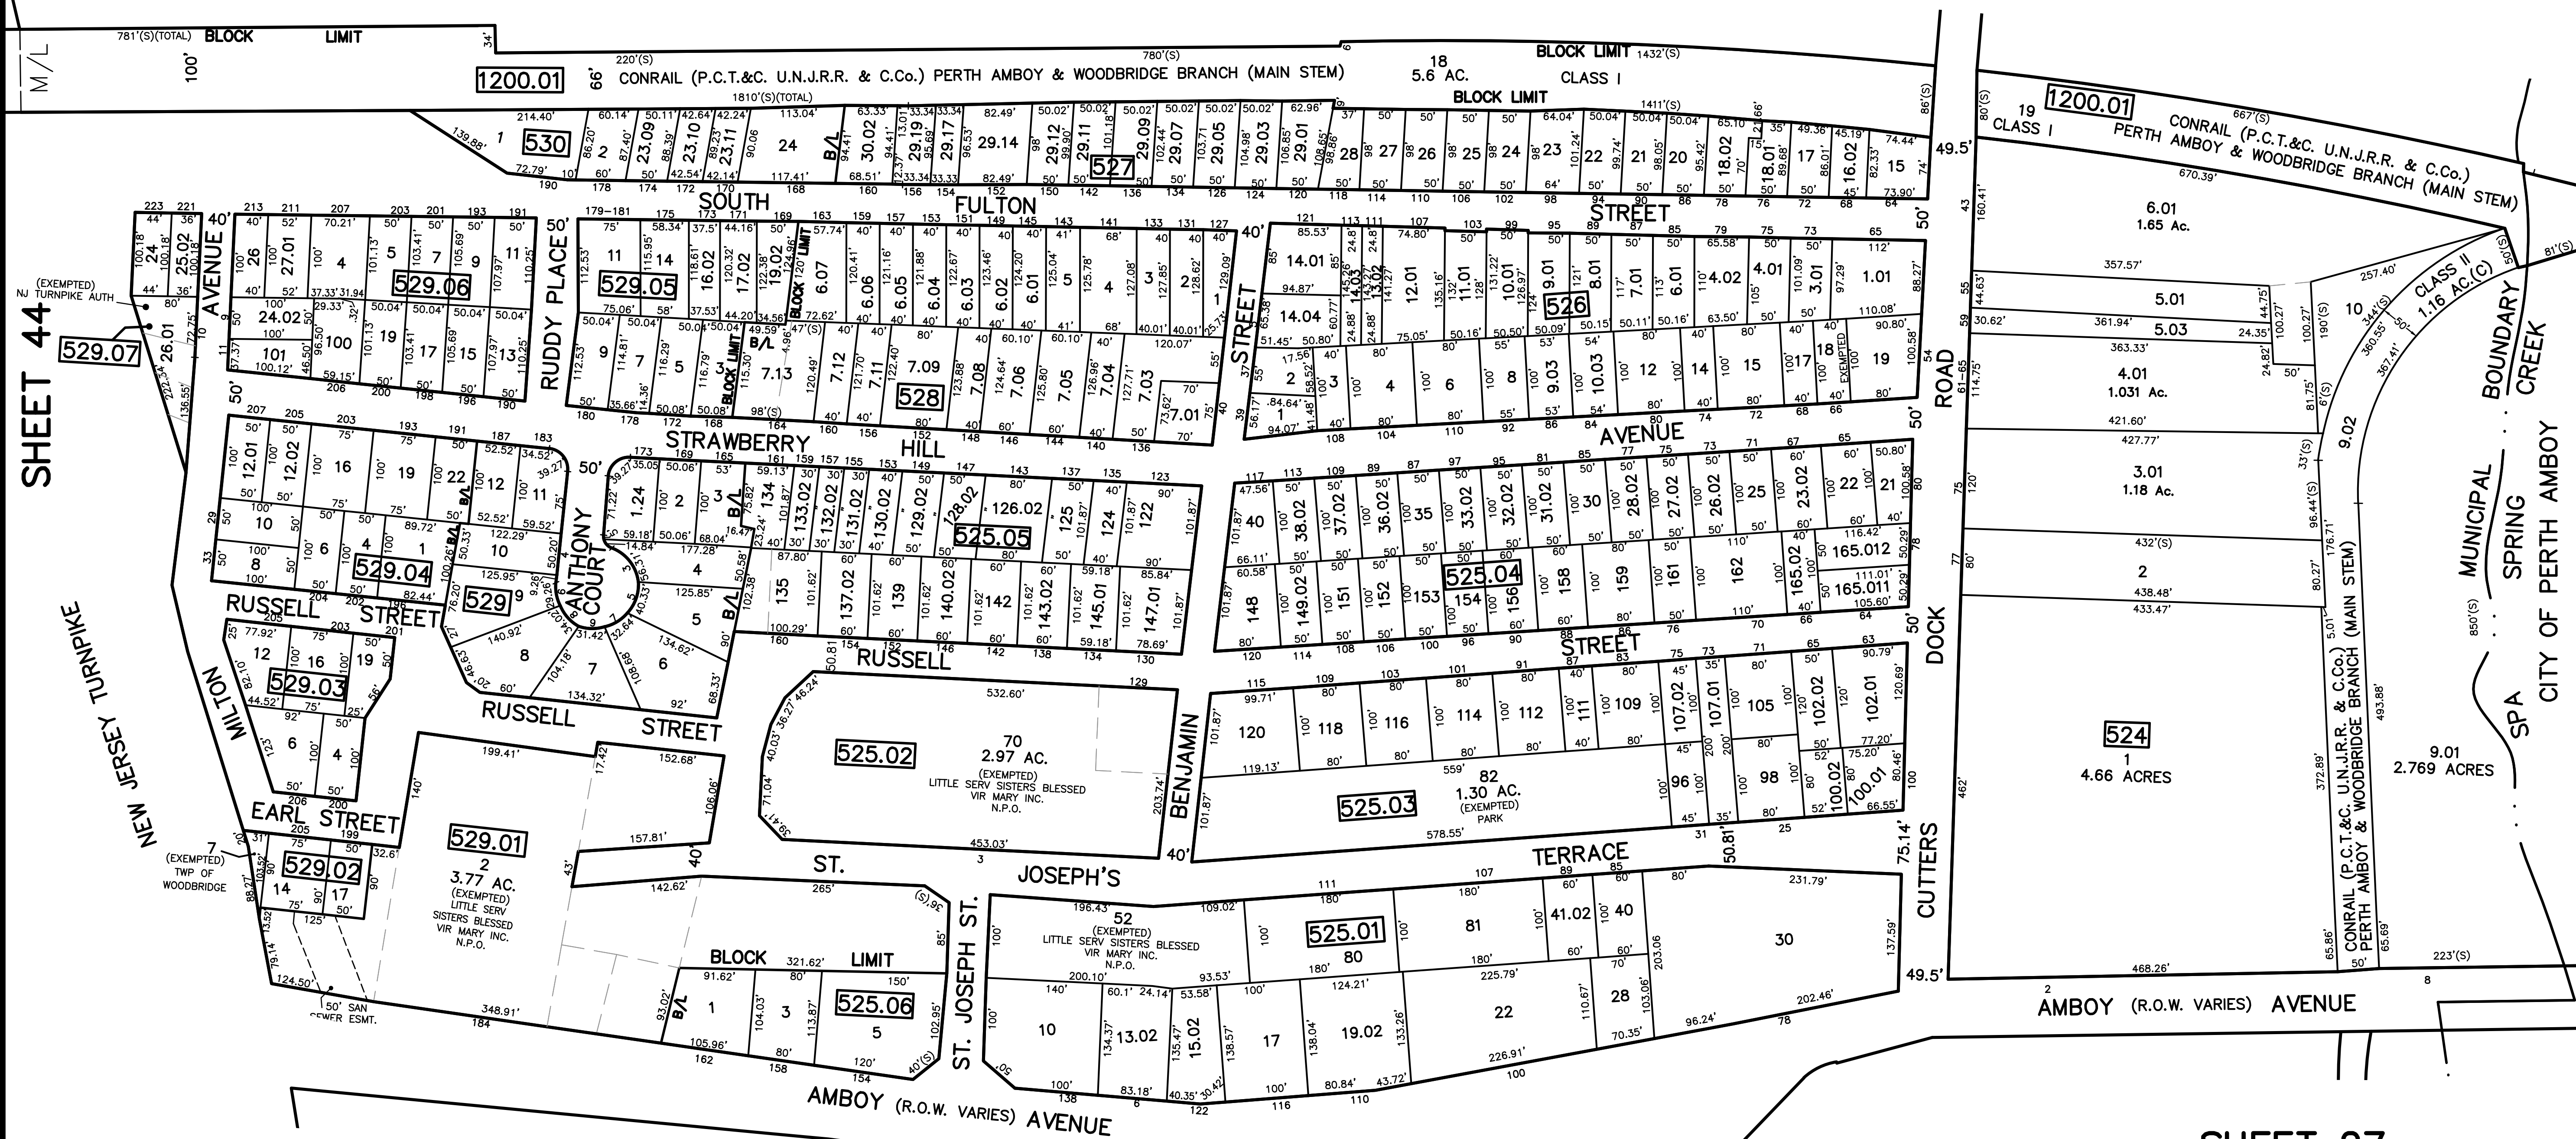


12/31/13	Trx Map Revisions	SB
12/31/12	Trx Map Revisions	SB
11/30/10	Subdivision-Bk 525.01, lot 40	JSE
09/10/10	Access Easement-Bk 524, lot 7.02	JSE
09/03/10	Subdivision-Bk 525.01, lots 19.02, 22, 28	JSE
	REVISED DESCRIPTION	REV. BY
		CHK.

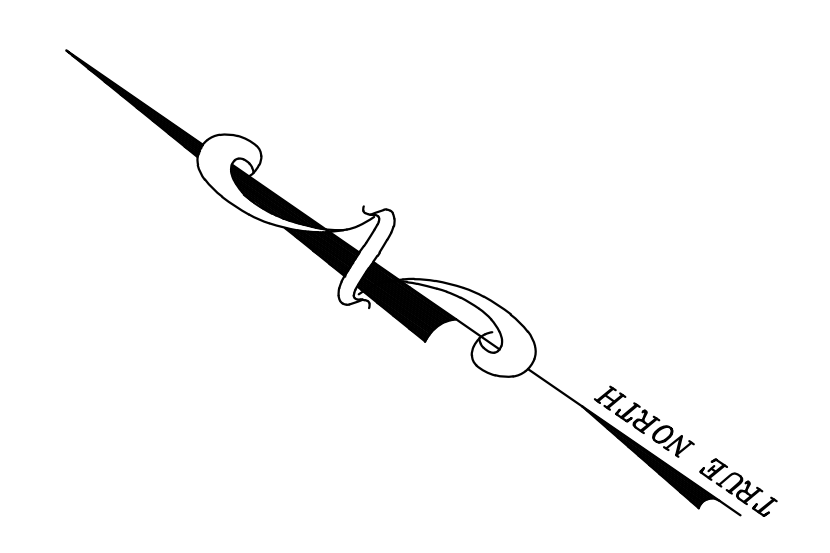

SHEET 44

NEW JERSEY TURNPIKE

NOTE  
 PORTIONS OF THIS TAX MAP MAY HAVE BEEN PREPARED FROM  
 SCANNED OR DIGITIZED FILED MAPS AND/OR TAX MAPS.  
 ALL PORTIONS OF THIS TAX MAP HAVE BEEN PREPARED  
 ELECTRONICALLY IN AUTOCAD MAP 2000.

TAX MAP  
 WOODBRIDGE TOWNSHIP  
 MIDDLESEX COUNTY, NEW JERSEY  
 SCALE : 1"= 100' DATE : JUNE 2008  
 MICHAEL J. McGURL, P.L.S.  
 CME ASSOCIATES  
 3141 BORDENTOWN AVENUE, PARLIN  
 NEW JERSEY, 08859