



SHEET 108

NORTH HILL RD. SHEET 126

NORTH HILL RD.

BROOKSIDE COURT

12/31/16	Tax Map Revisions	SR
12/31/13	Tax Map Revisions	SR
09/08/10	R.O.W. Tabular-Bk 414, 1d, 27.01	USE
	REVISED DESCRIPTION	REV. BY
		CHK.

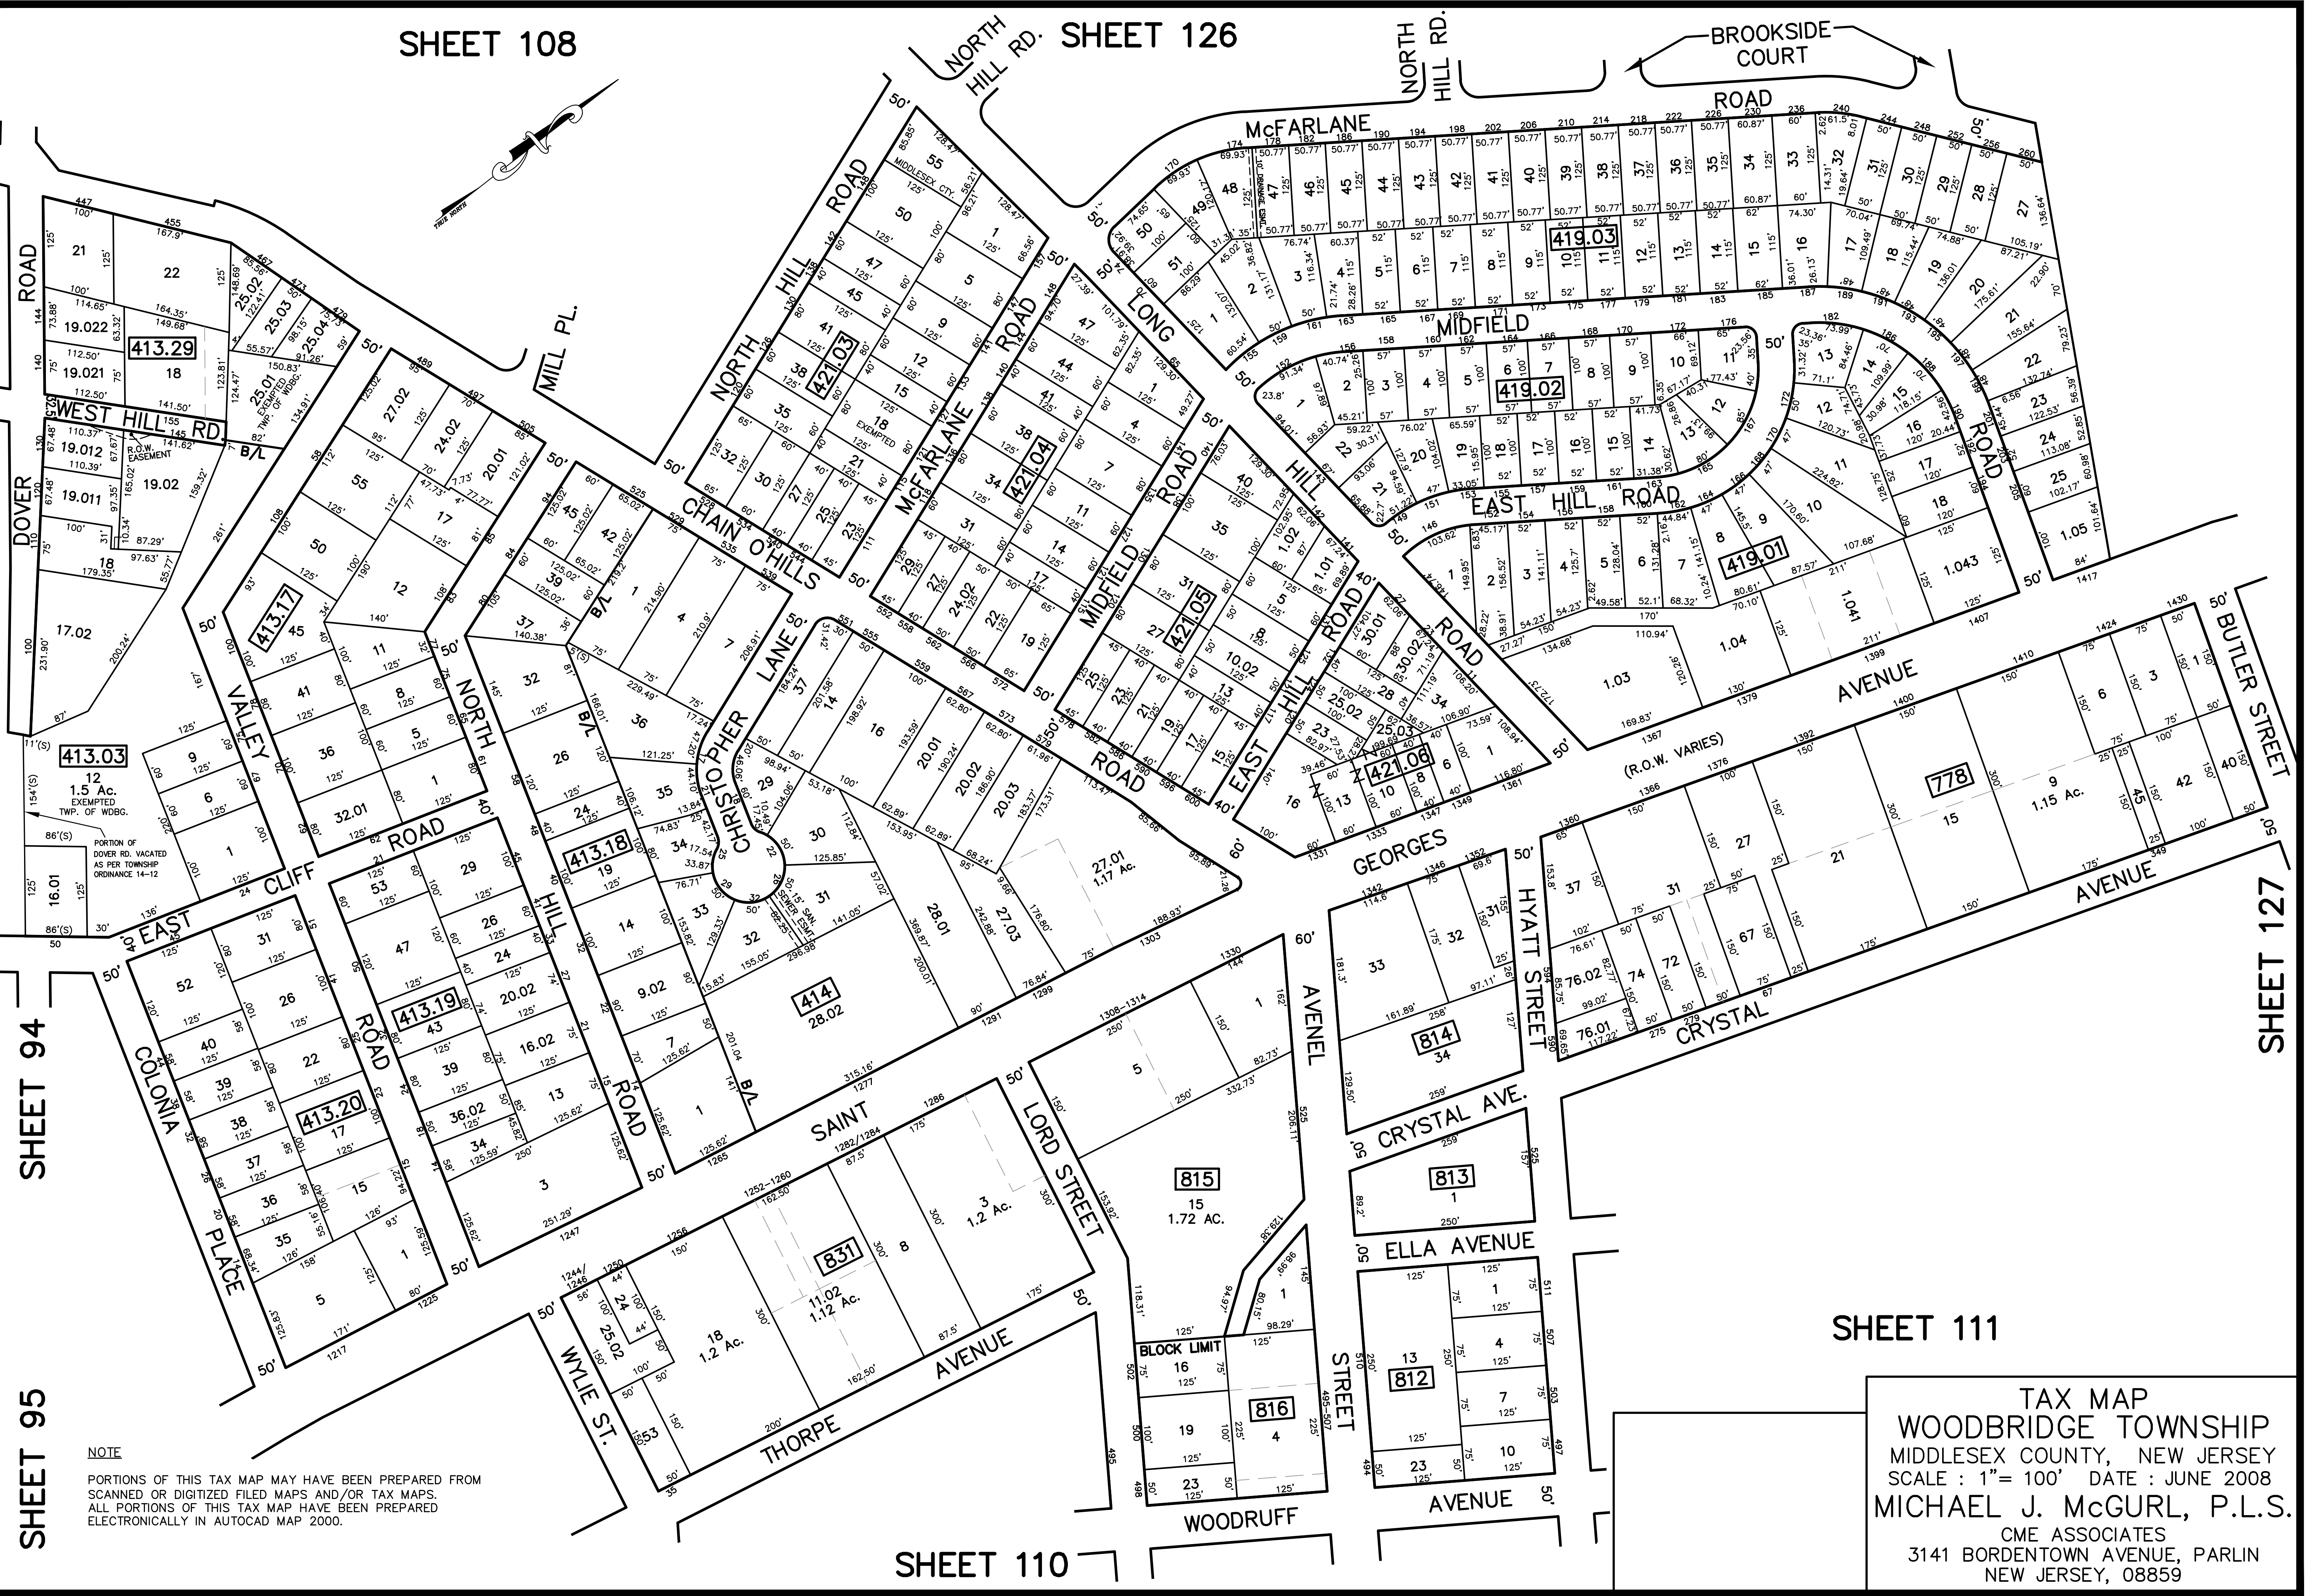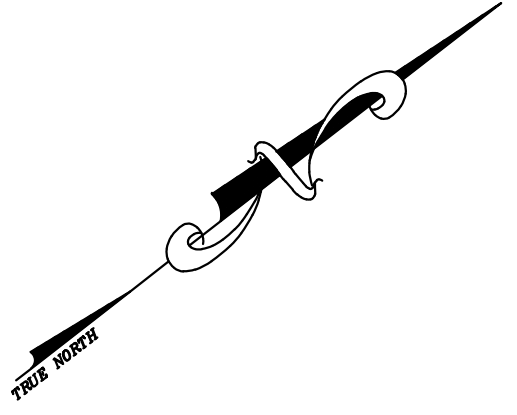

SHEET 94

SHEET 95

SHEET 110

SHEET 111

SHEET 127

NOTE
 PORTIONS OF THIS TAX MAP MAY HAVE BEEN PREPARED FROM
 SCANNED OR DIGITIZED FILED MAPS AND/OR TAX MAPS.
 ALL PORTIONS OF THIS TAX MAP HAVE BEEN PREPARED
 ELECTRONICALLY IN AUTOCAD MAP 2000.

TAX MAP
 WOODBRIDGE TOWNSHIP
 MIDDLESEX COUNTY, NEW JERSEY
 SCALE : 1" = 100' DATE : JUNE 2008
 MICHAEL J. McGURL, P.L.S.
 CME ASSOCIATES
 3141 BORDENTOWN AVENUE, PARLIN
 NEW JERSEY, 08859